


203 Industrial Drive
 Redwood Falls, MN
 Ph: (507) 644-6600
 Fx: (507) 644-6601

MAIN LEVEL FLOOR PLAN

NSXXXX	DEALER: NORTHSTAR SYSTEMBUILT	
DRAWN BY: X	CUSTOMER: AVON	
DATE: 2021	REV: X BY: X	DATE: X
		SCALE: 3/8"=1'-0"

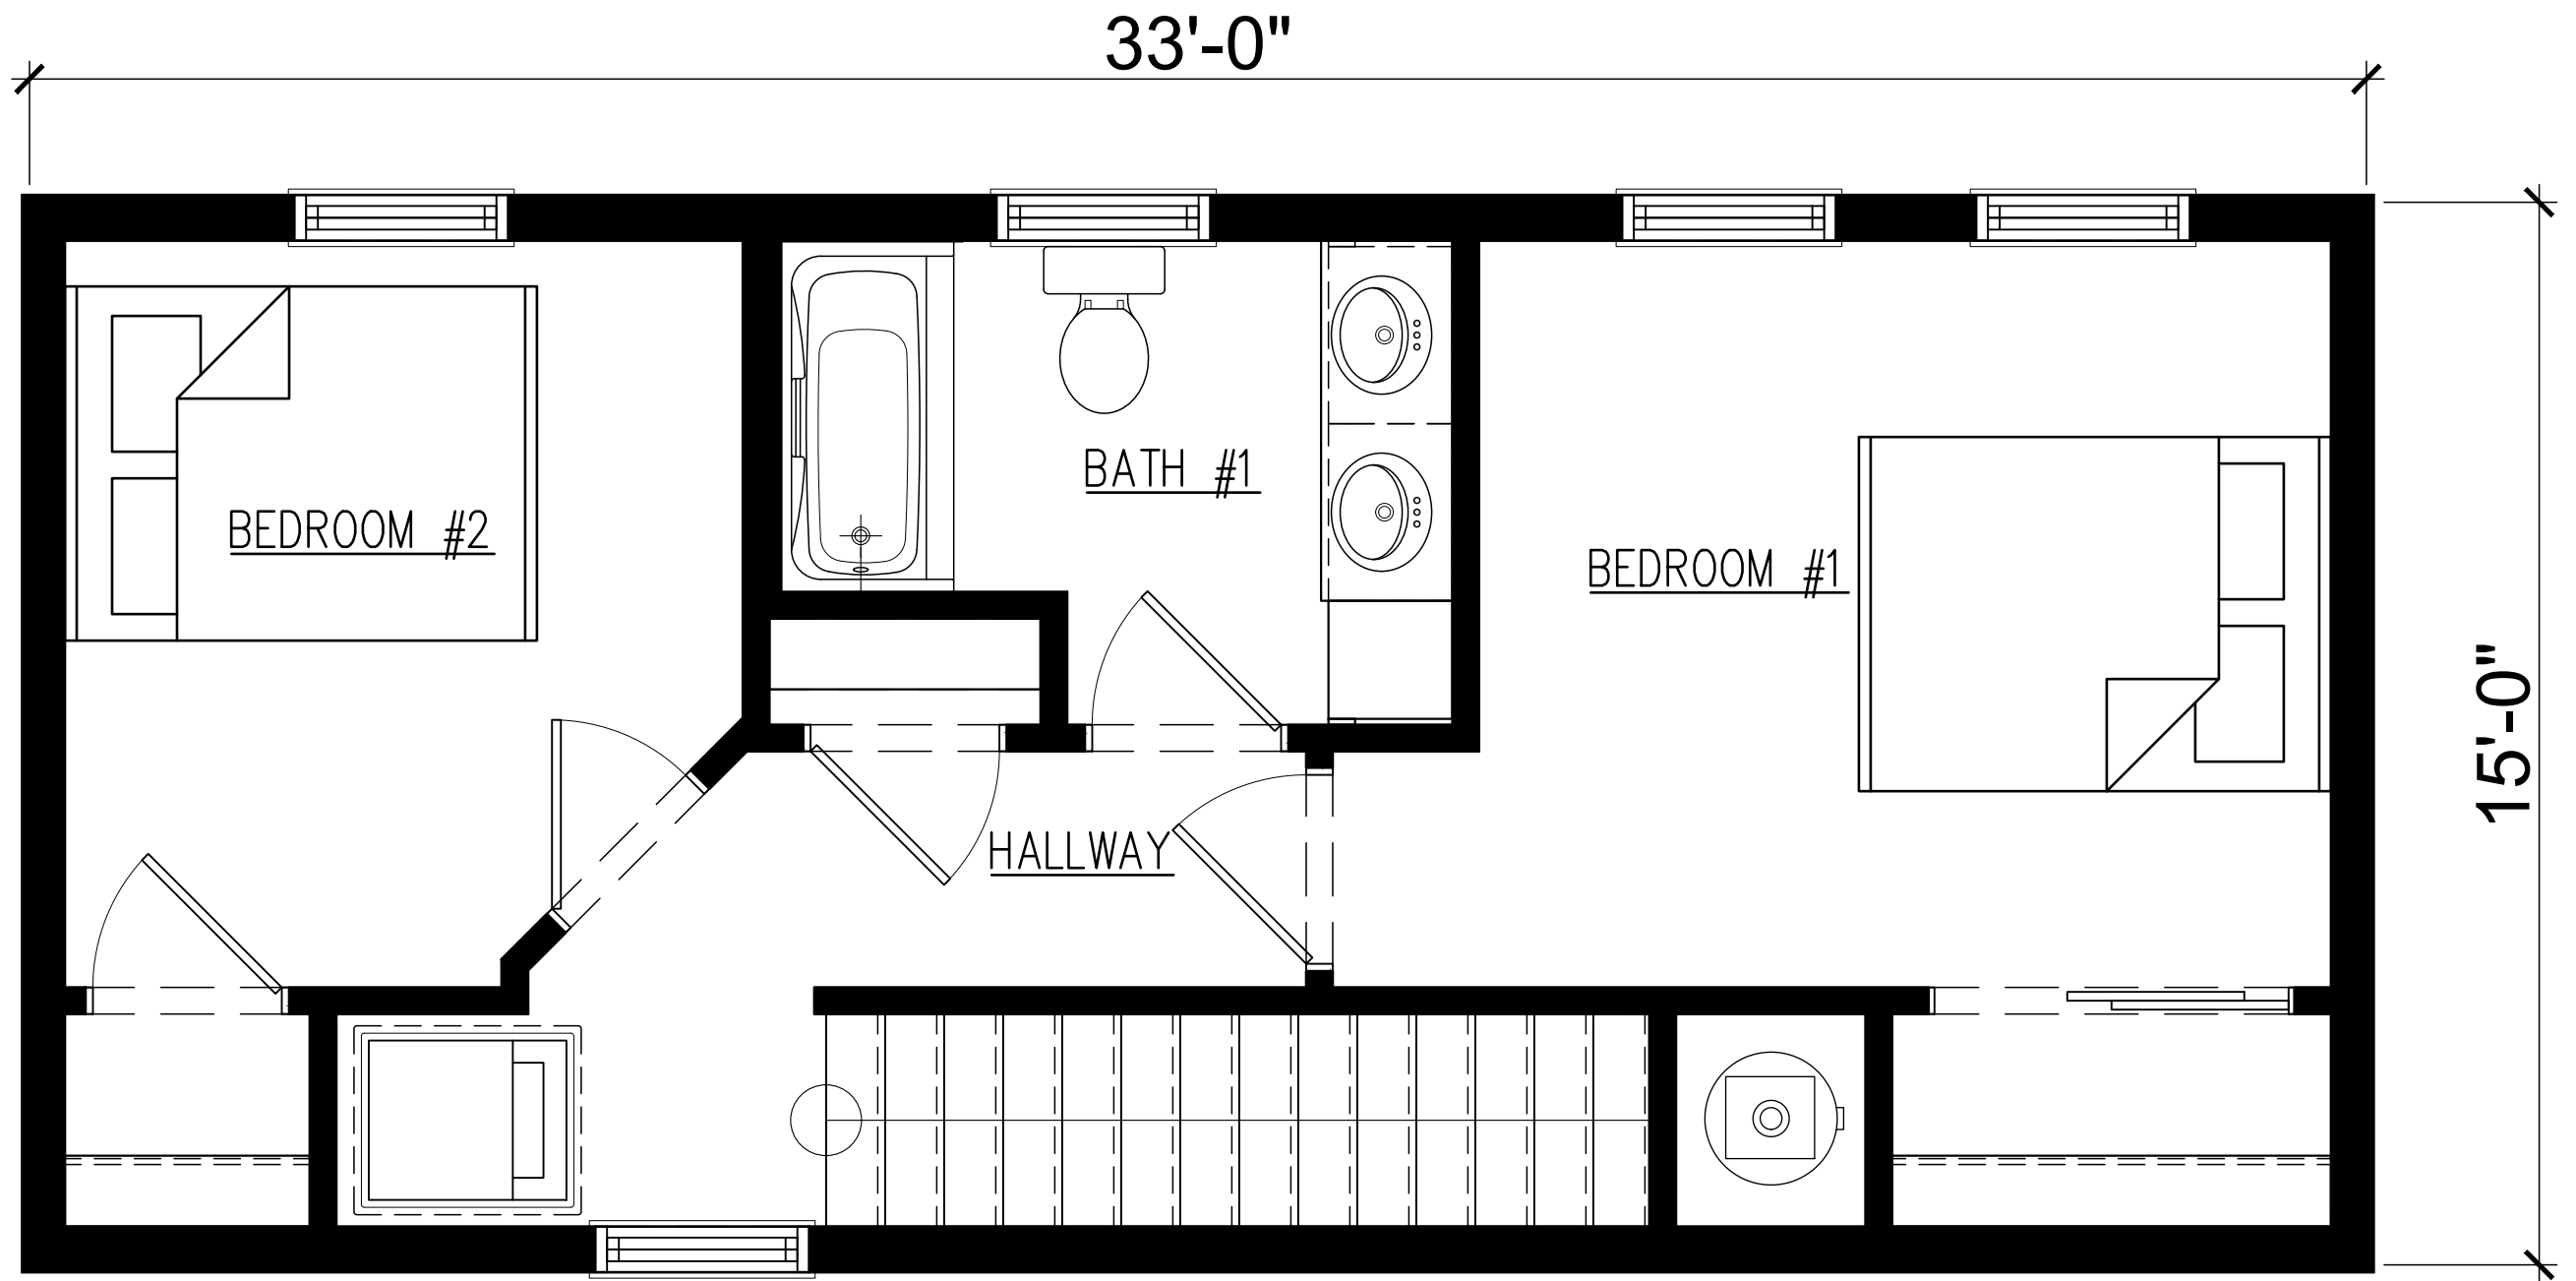

203 Industrial Drive
 Redwood Falls, MN
 Ph: (507) 644-6600
 Fx: (507) 644-6601

UPPER LEVEL FLOOR PLAN

NSXXXX
 DRAWN BY: X
 DATE: 2021

DEALER: NORTHSTAR SYSTEMBUILT
 CUSTOMER: AVON
 REV: X BY: X DATE: X
 SCALE: 3/8"=1'-0"

PAGE:
 A1.1