

203 Industrial Drive
 Redwood Falls, MN
 Ph: (507) 644-6600
 Fx: (507) 644-6601

MAIN LEVEL FLOOR PLAN

NSXXXX

DRAWN BY: X

DATE: 2021

DEALER: NORTHSTAR SYSTEMBUILT

CUSTOMER: BLUE RIVER

REV: X


BY: X

DATE: X

SCALE: 1/4" = 1'-0"

PAGE:

A1.1

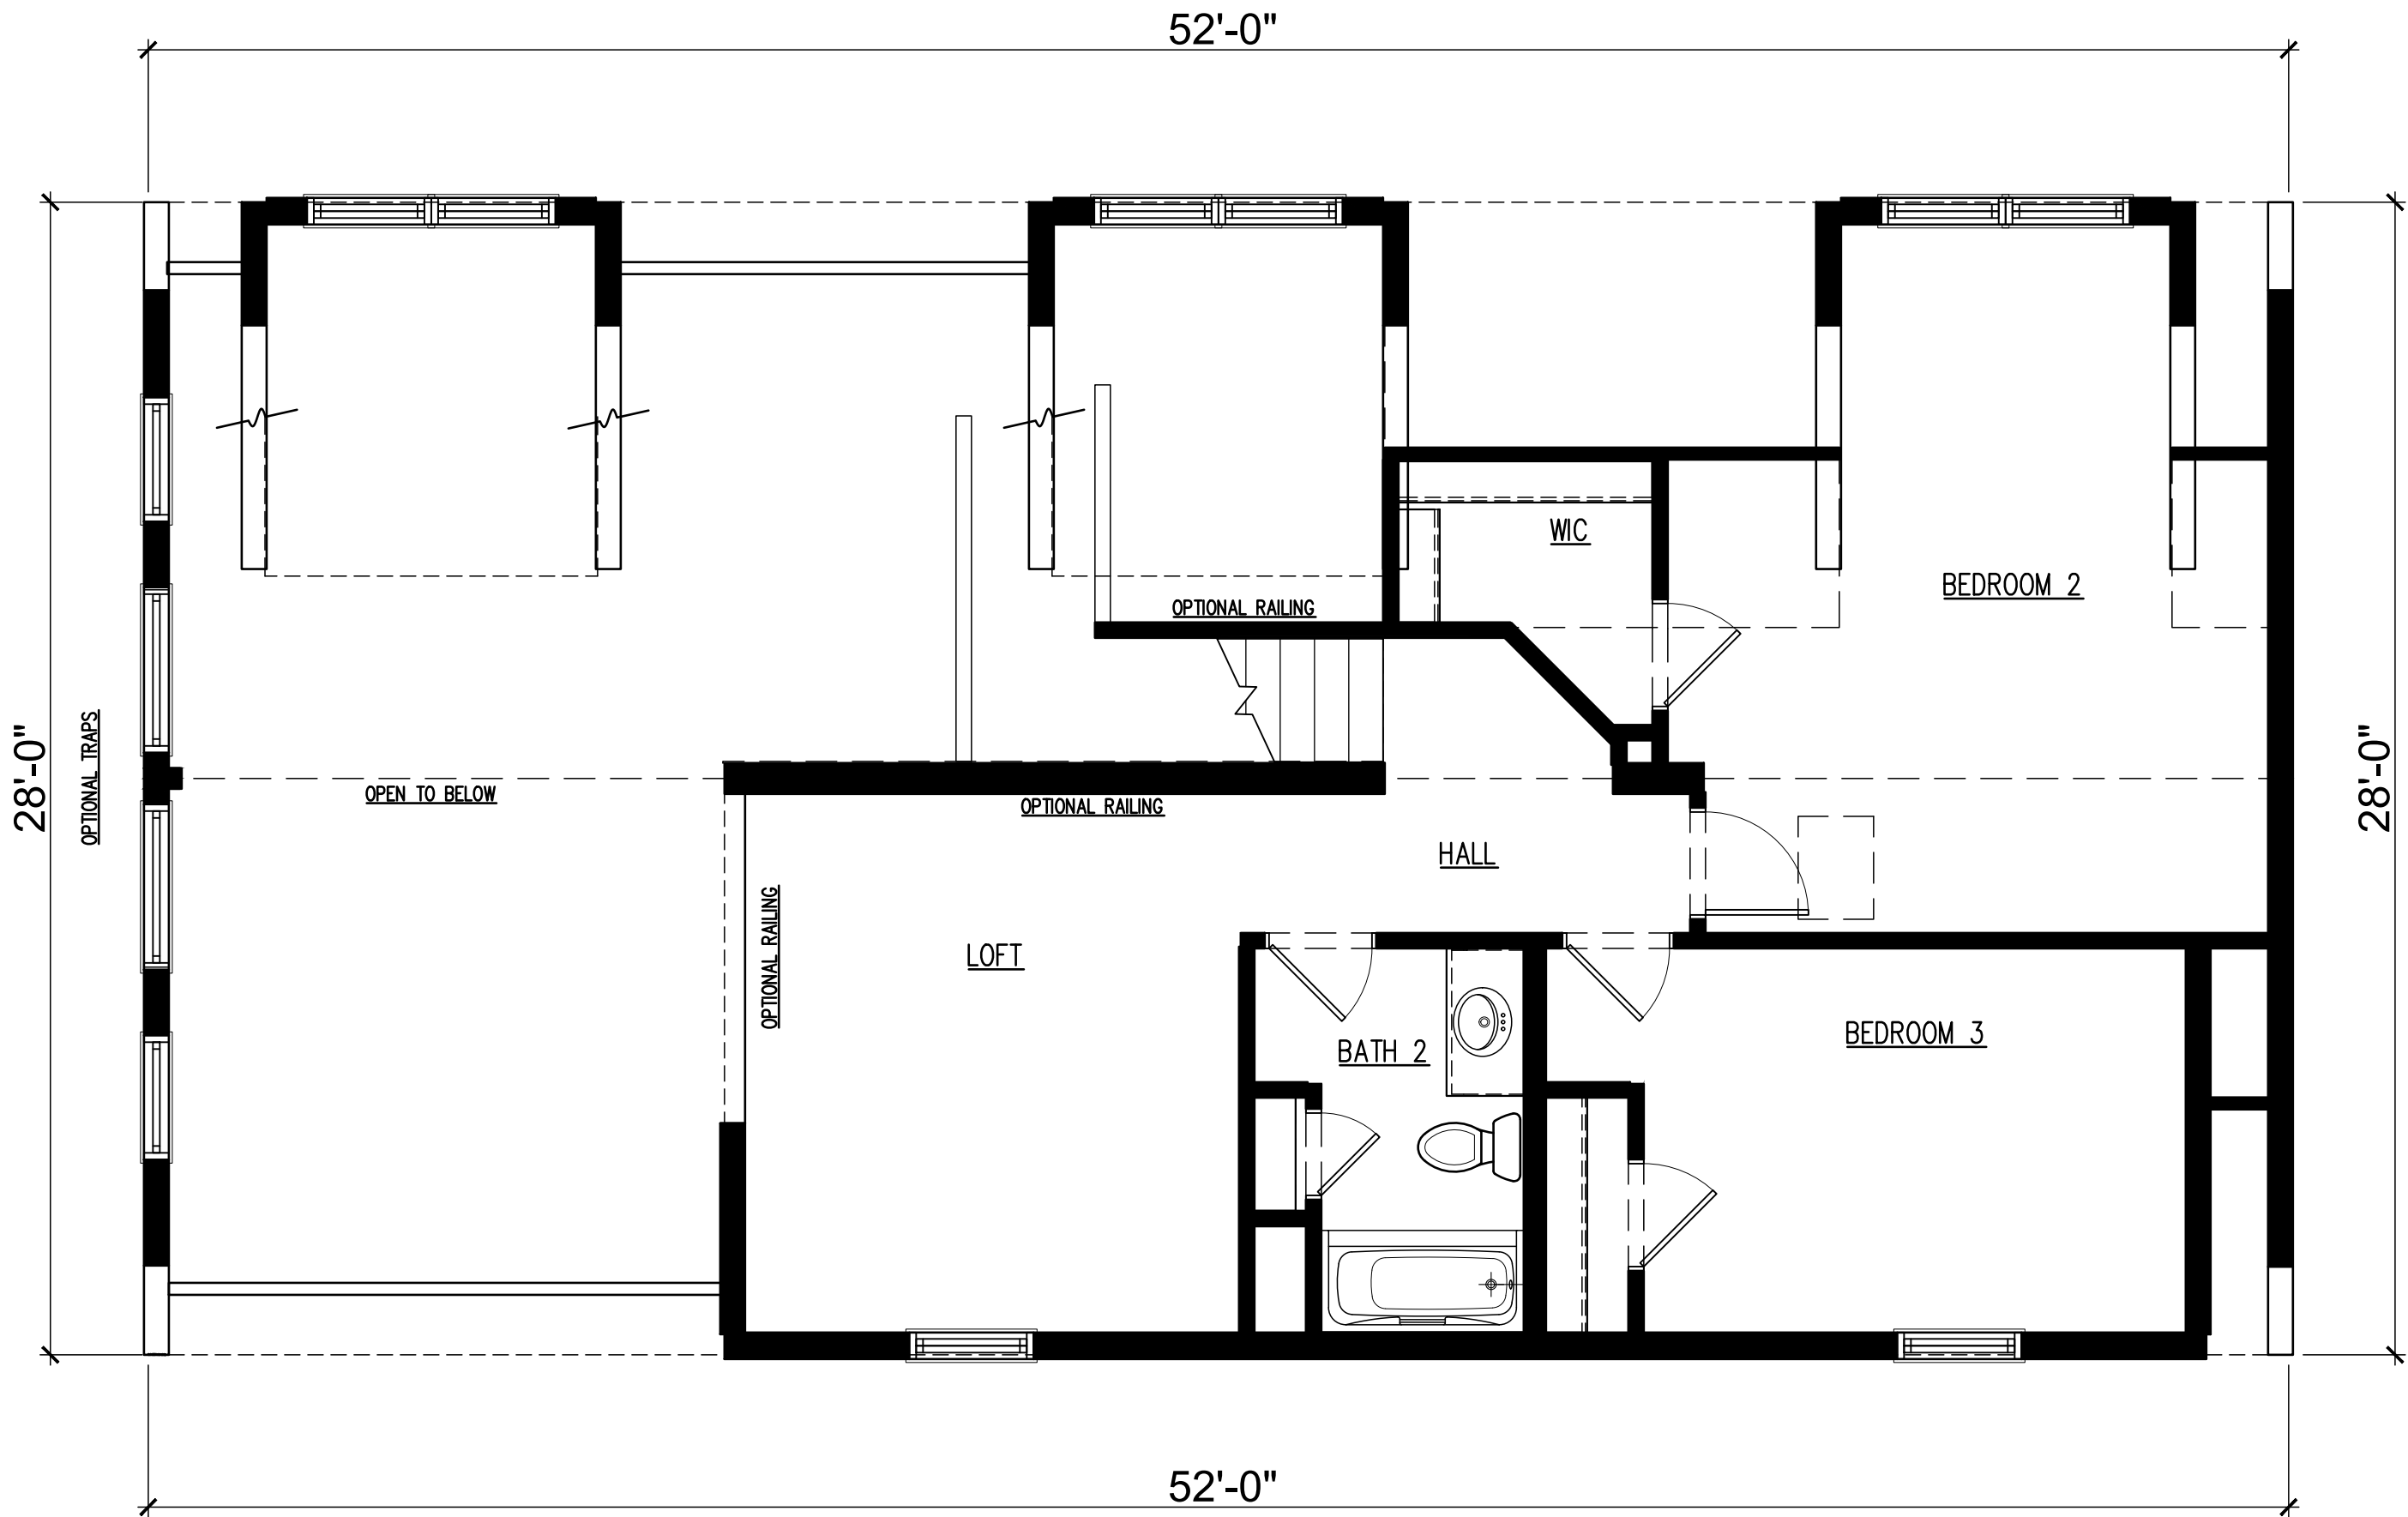

203 Industrial Drive
 Redwood Falls, MN
 Ph: (507) 644-6600
 Fx: (507) 644-6601

UPPER LEVEL FLOOR PLAN

NSXXXX	DEALER: NORTHSTAR SYSTEMBUILT		PAGE: A1.1
DRAWN BY: X	CUSTOMER: BLUE RIVER		
DATE: 2021	REV: X	BY: X	DATE: X
			SCALE: 1/4" = 1'-0"