


52'-0"

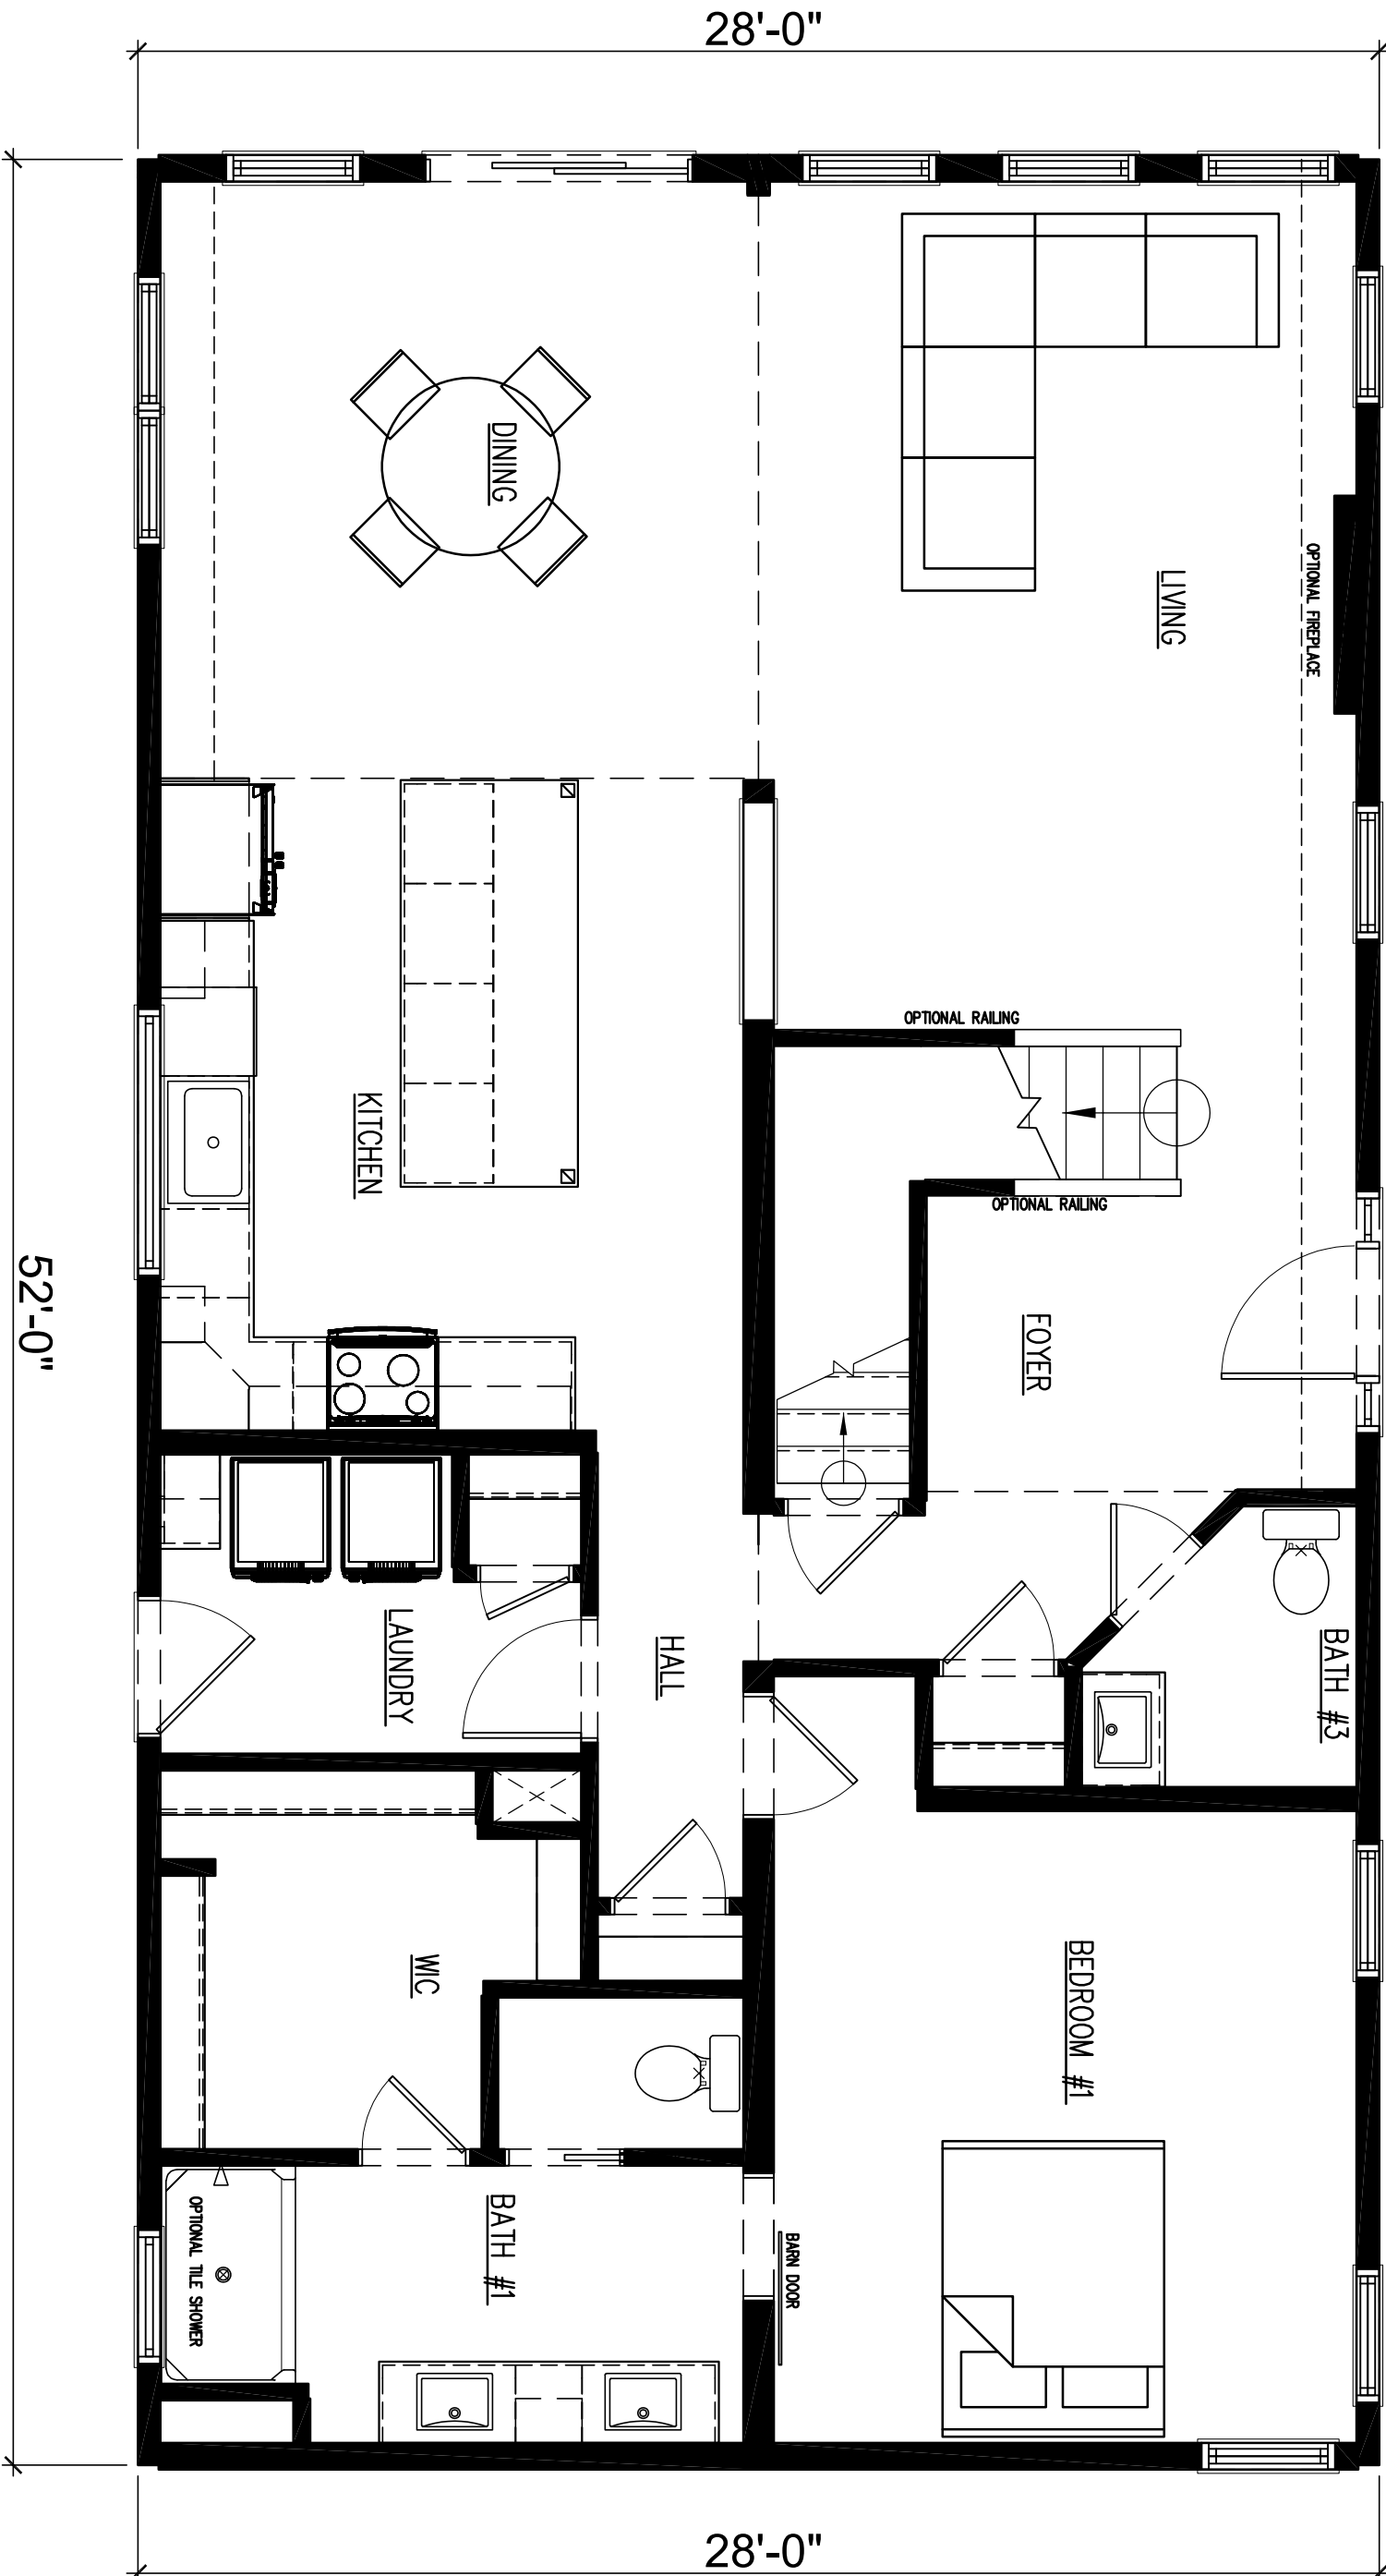


203 Industrial Drive
Redwood Falls, MN
Ph: (507) 644-6600
Fx: (507) 644-6601

MAIN LEVEL FLOOR PLAN

NSXXXX	DEALER: X
DRAWN BY: X	CUSTOMER: BLUE RIVER
DATE: 2025	REV: X BY: X DATE: X
SCALE: 1/4" = 1'-0"	

PAGE:

A1.1

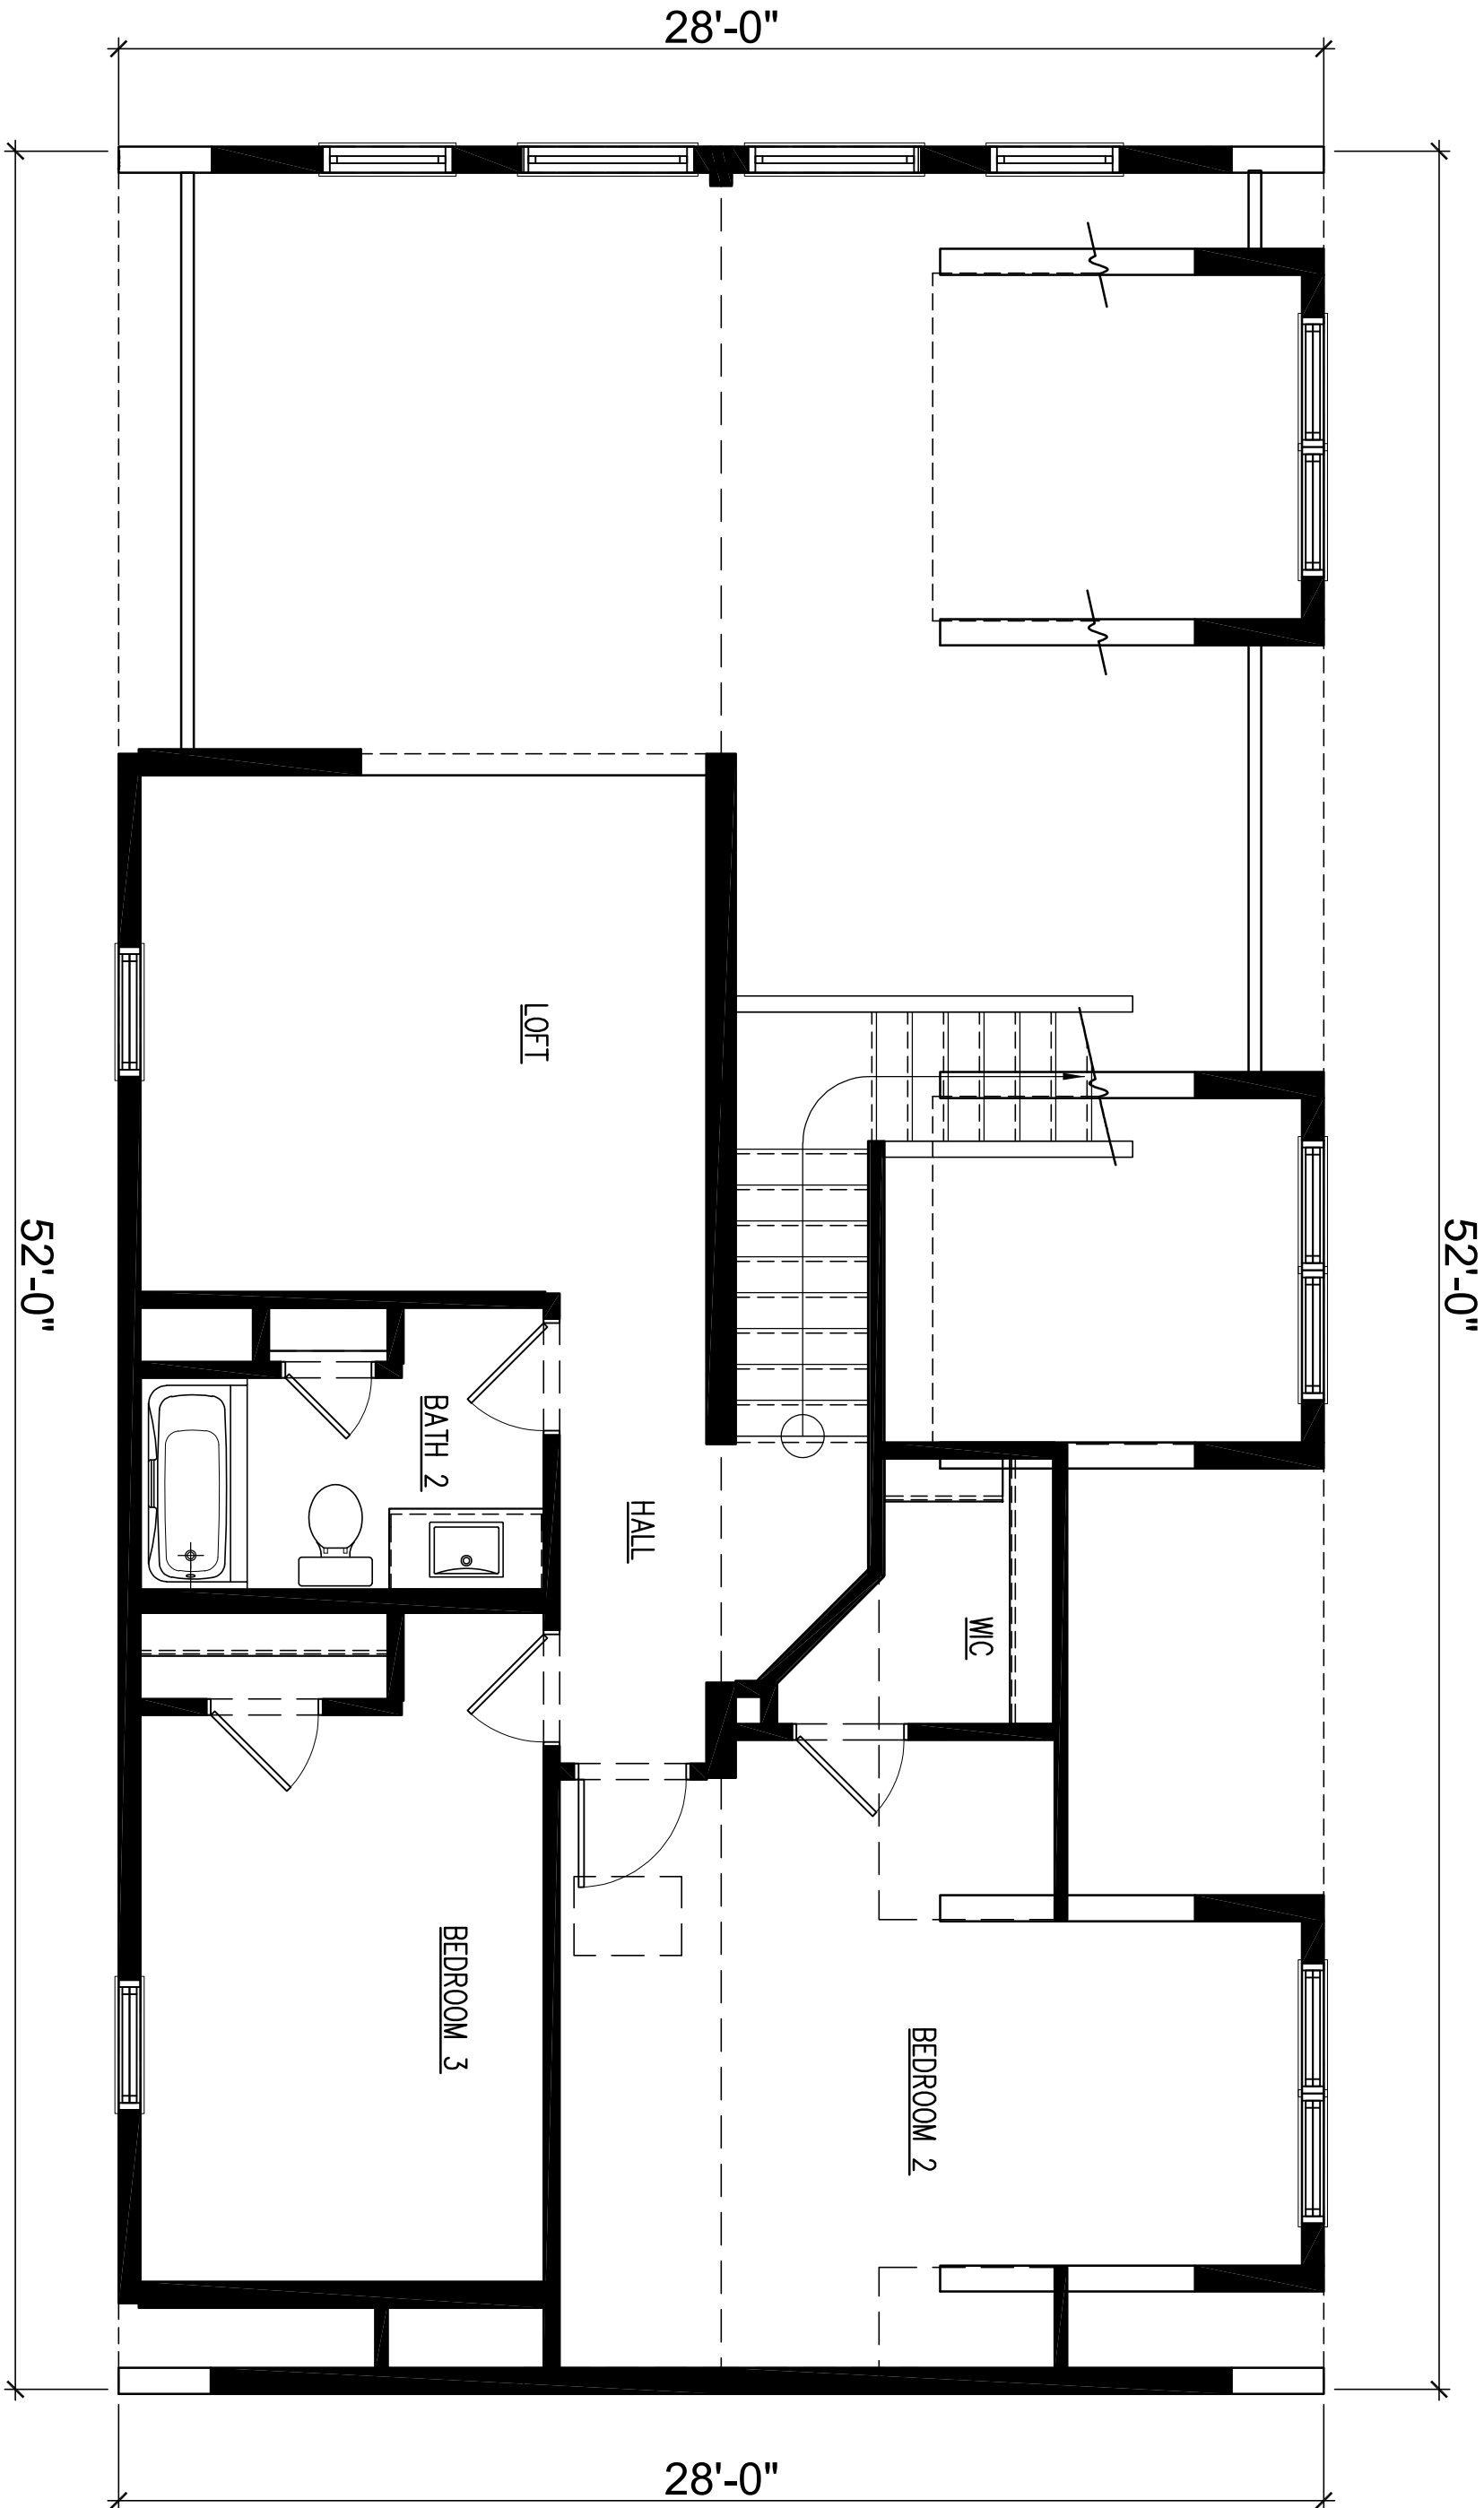

203 Industrial Drive
Redwood Falls, MN
Ph: (507) 644-6600
Fx: (507) 644-6601

SECOND LEVEL FLOOR PLAN

NSXXXX	DEALER: X
DRAWN BY: X	CUSTOMER: BLUE RIVER
DATE: 2025	REV: X BY: X DATE: X
SCALE: 1/4" = 1'-0"	