


MAIN LEVEL FLOOR PLAN

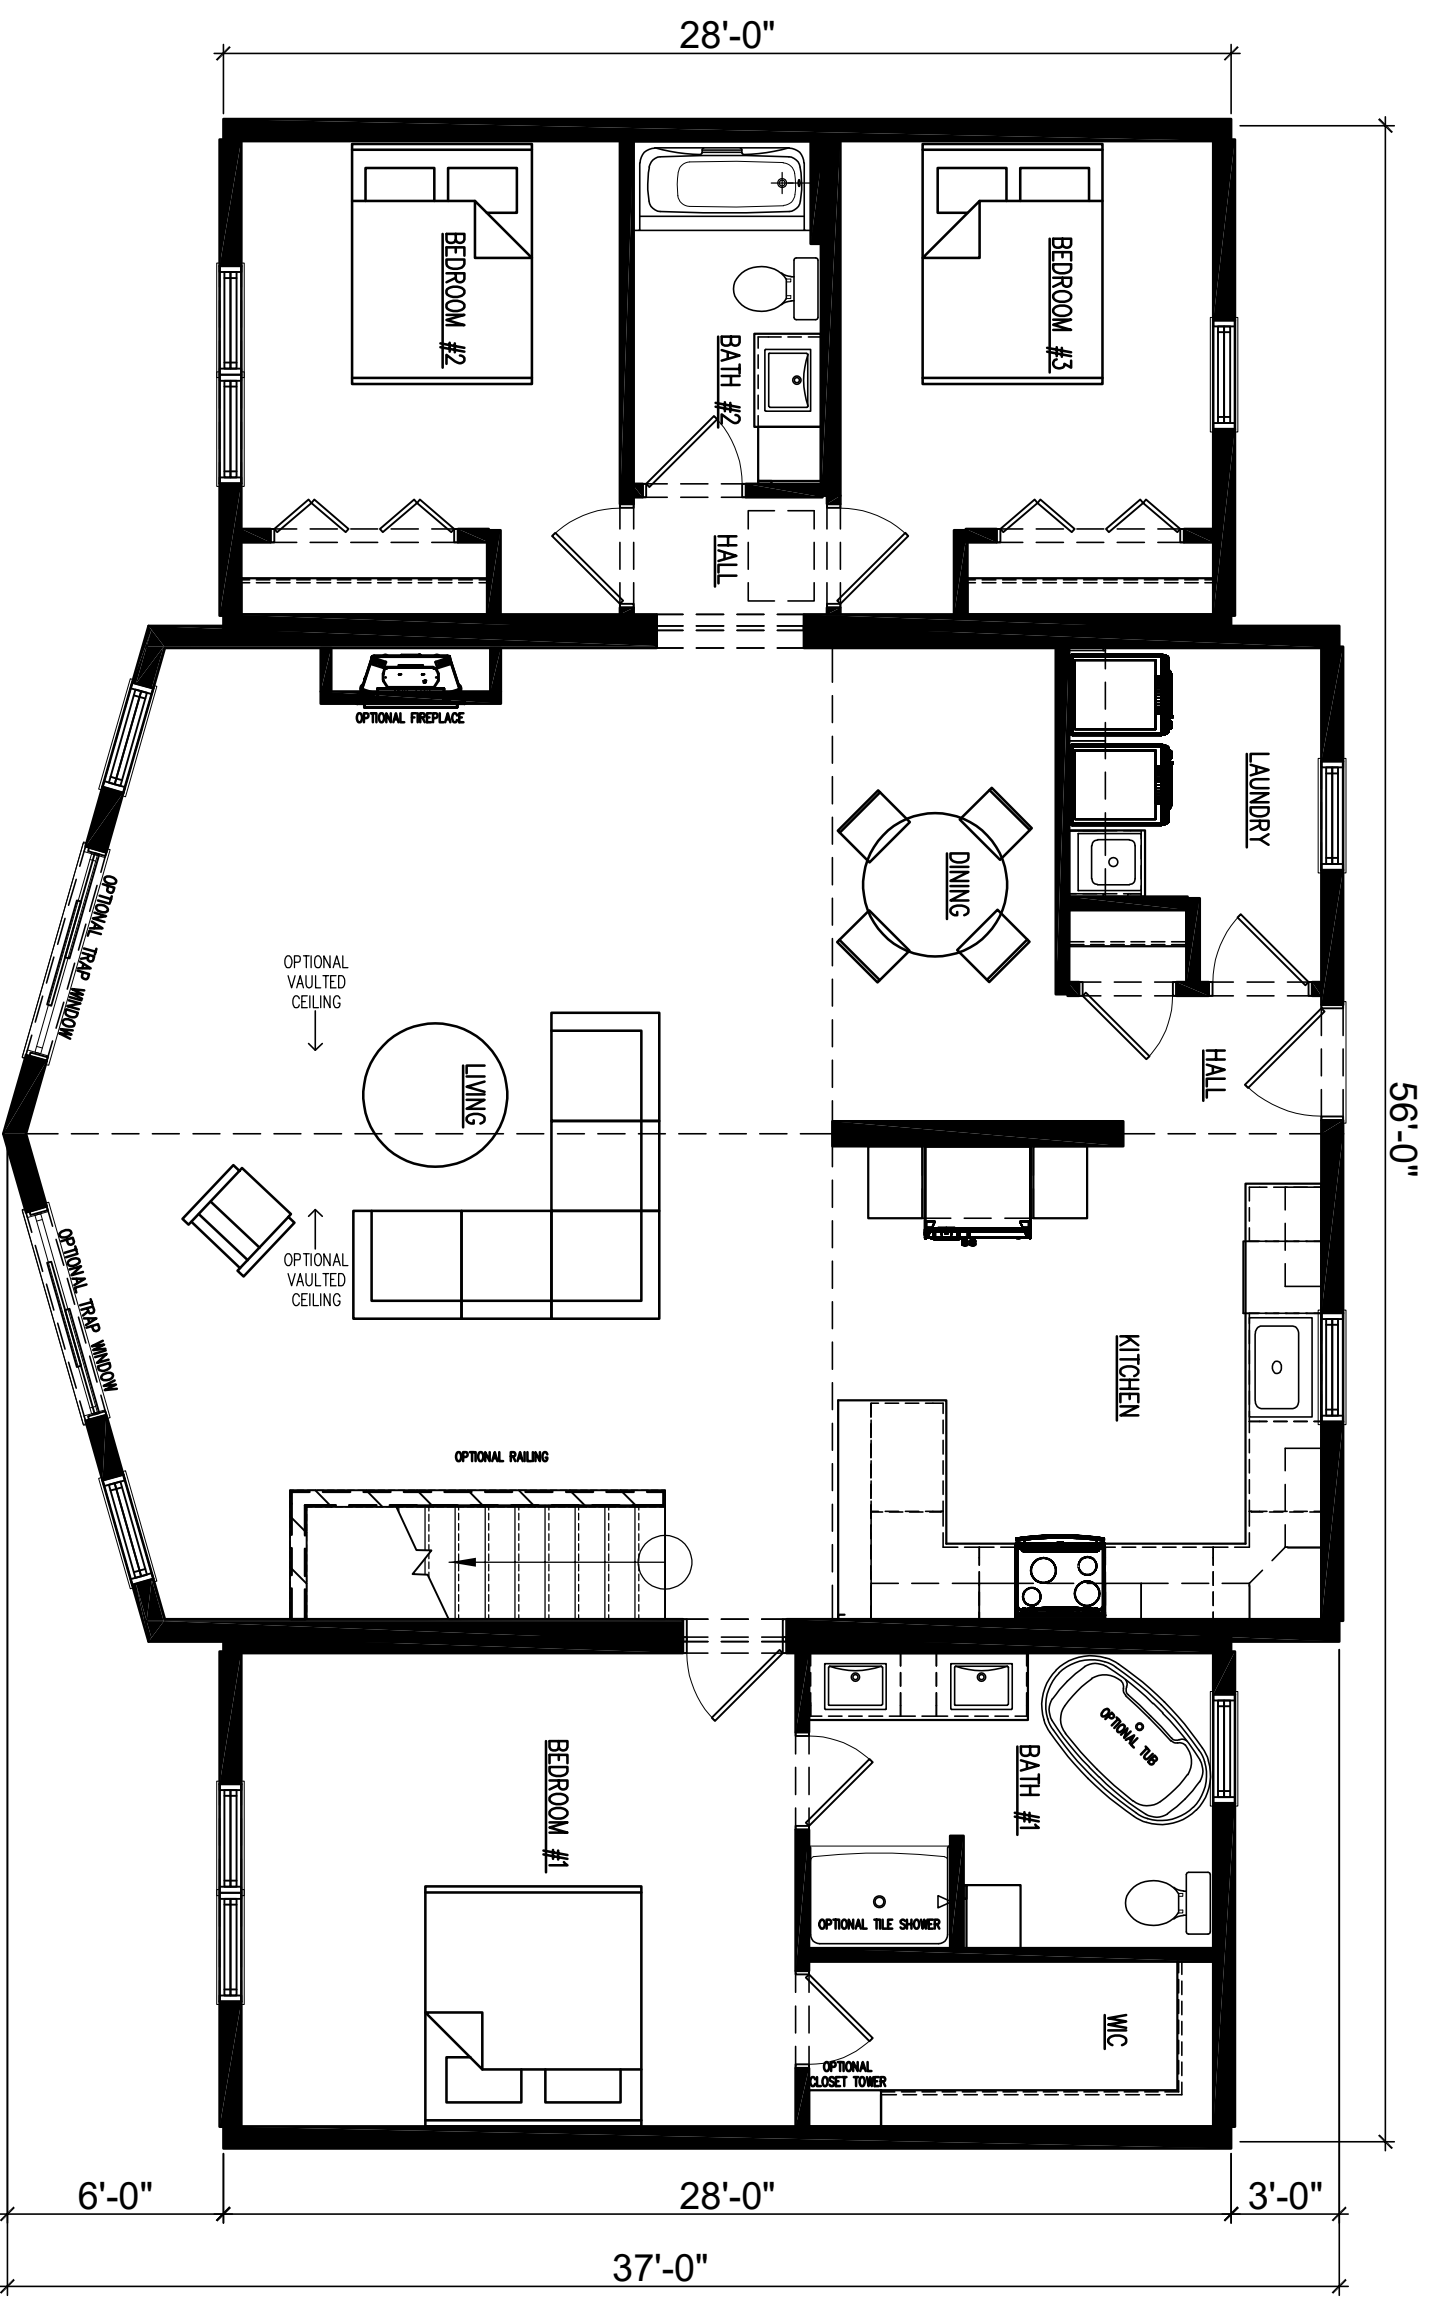

NSXXXX	DEALER: NORTHSTAR SYSTEMBUILT
DRAWN BY: X	CUSTOMER: SAGE
DATE: 2025	REV: X BY: X DATE: X
SCALE: 3/16" = 1'-0"	