



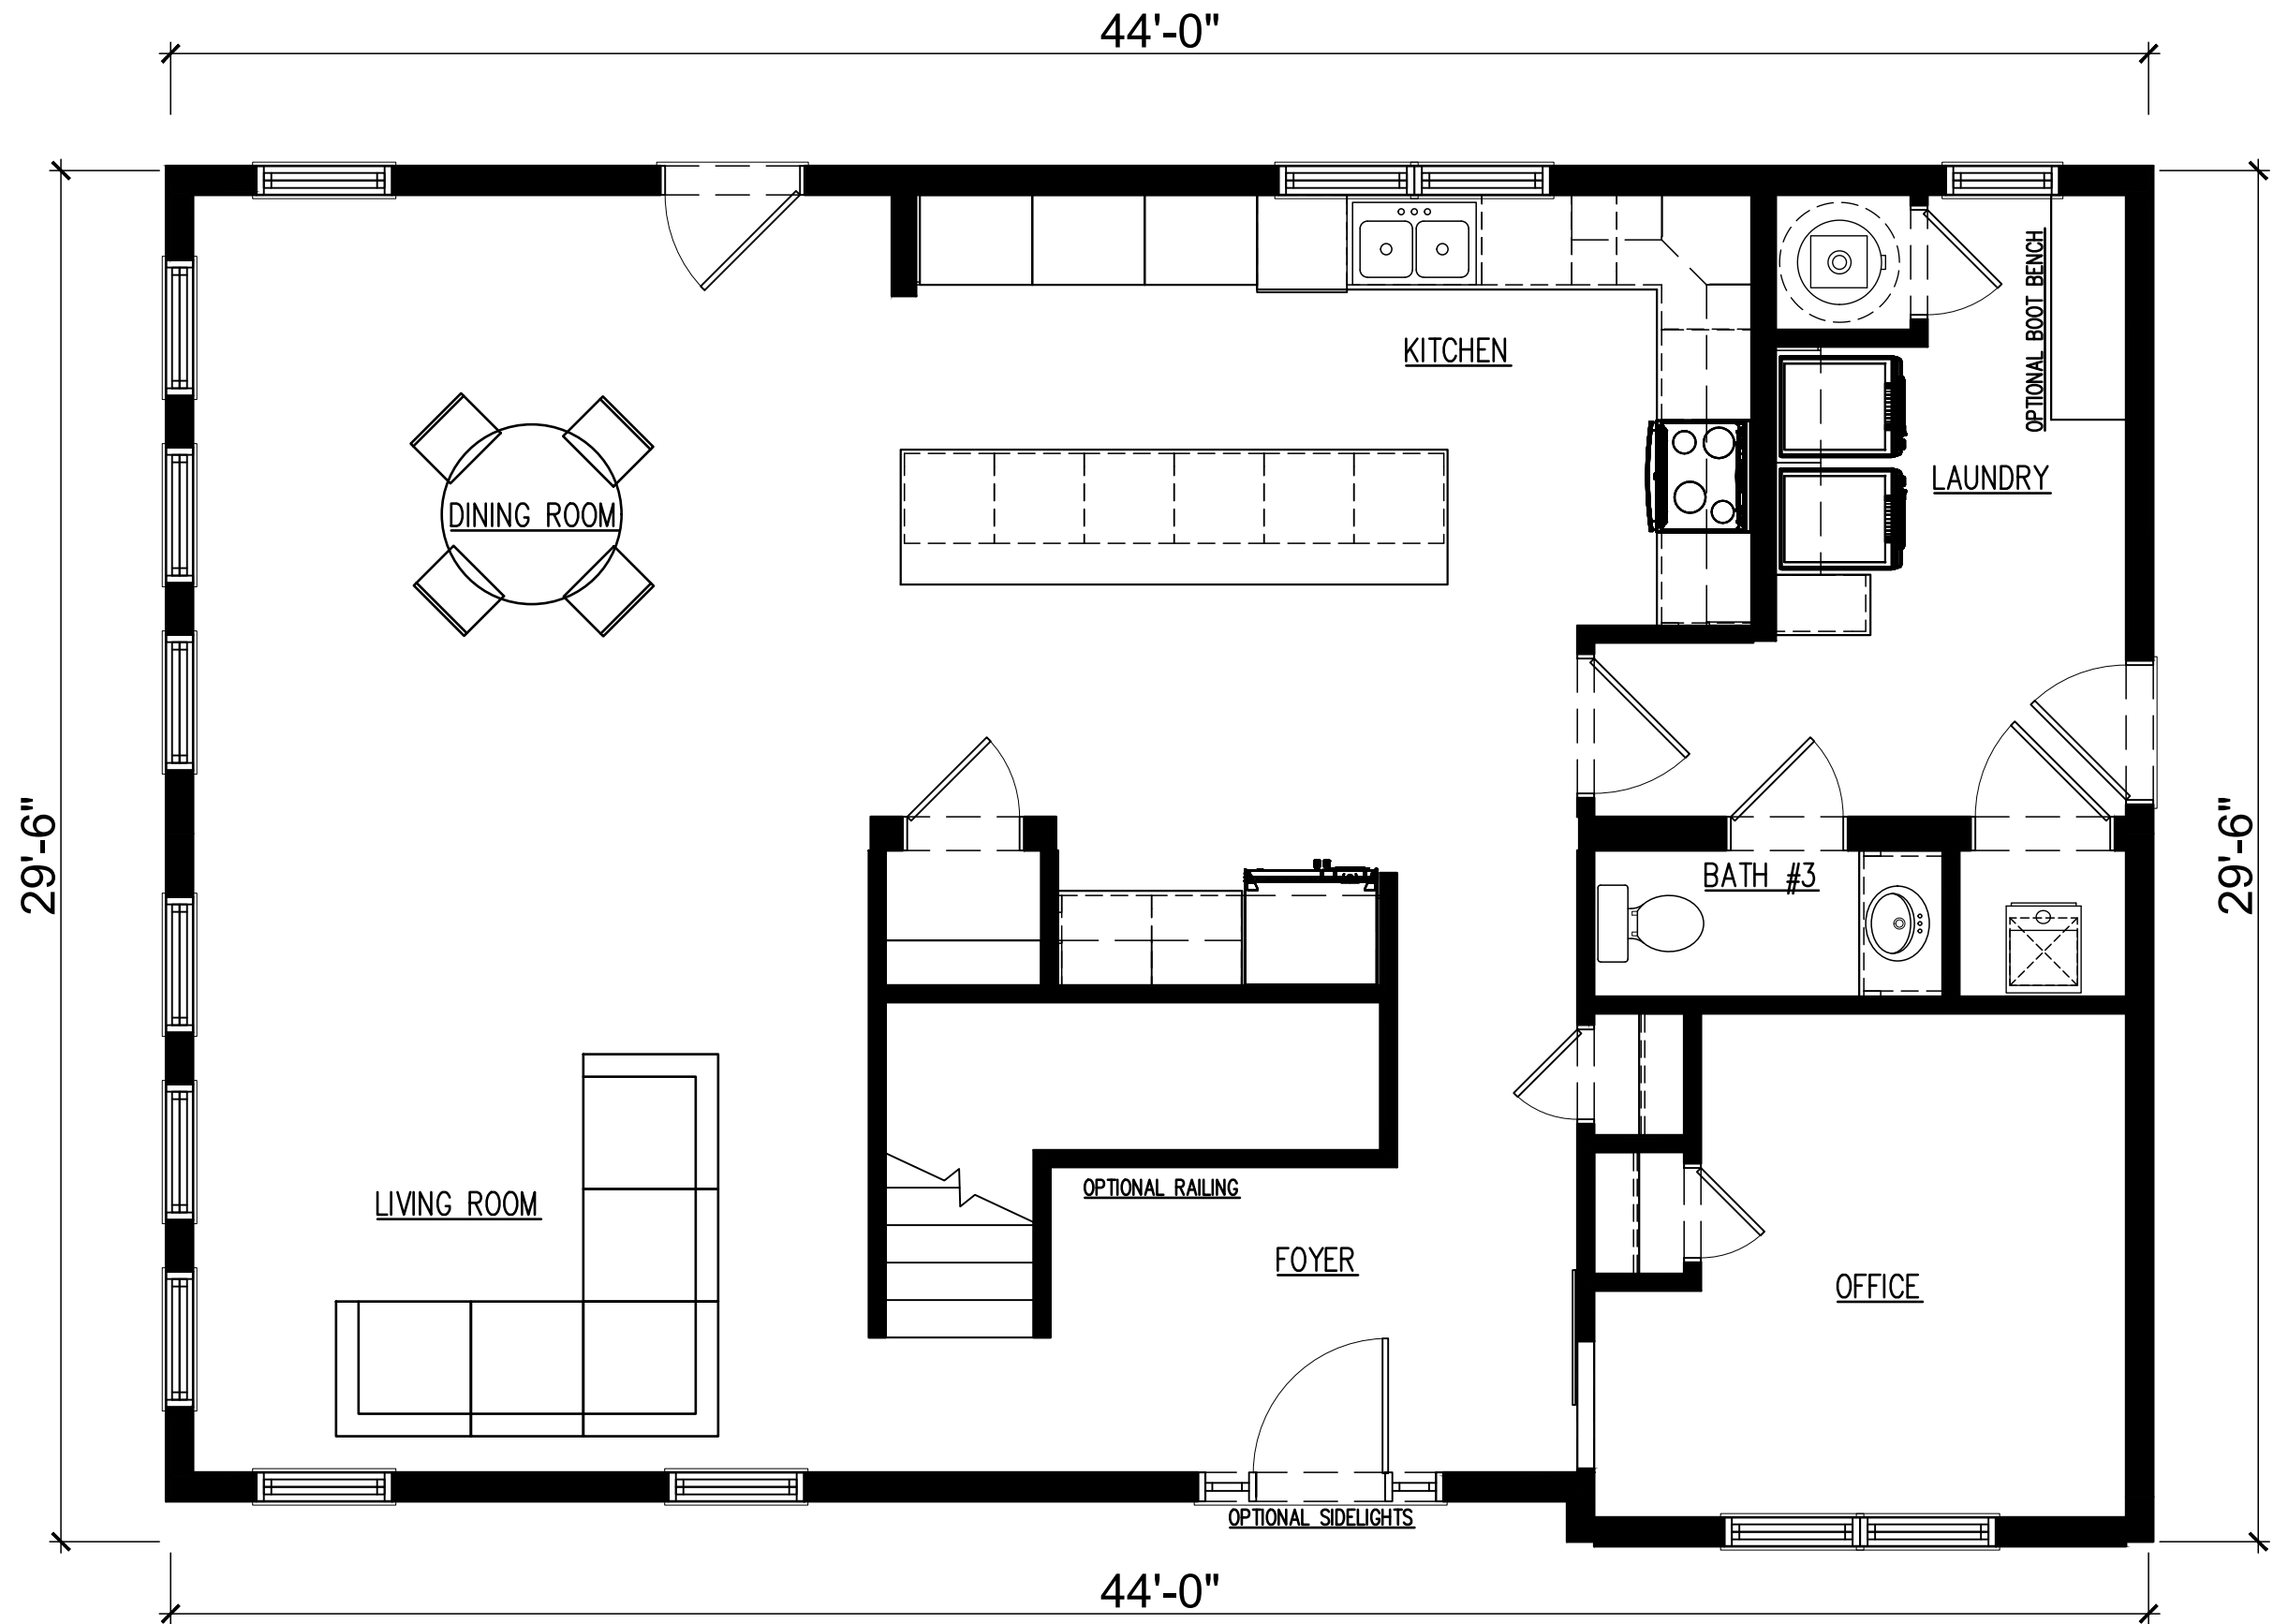

203 Industrial Drive
Redwood Falls, MN
Ph: (507) 644-6600
Fx: (507) 644-6601

MAIN LEVEL FLOOR PLAN

NSXXXX	DEALER: NORTHSTAR SYSTEMBUILT			PAGE: A1.1
DRAWN BY: X	CUSTOMER: NORMANDY			
DATE: 2021	REV: X	BY: X	DATE: X	

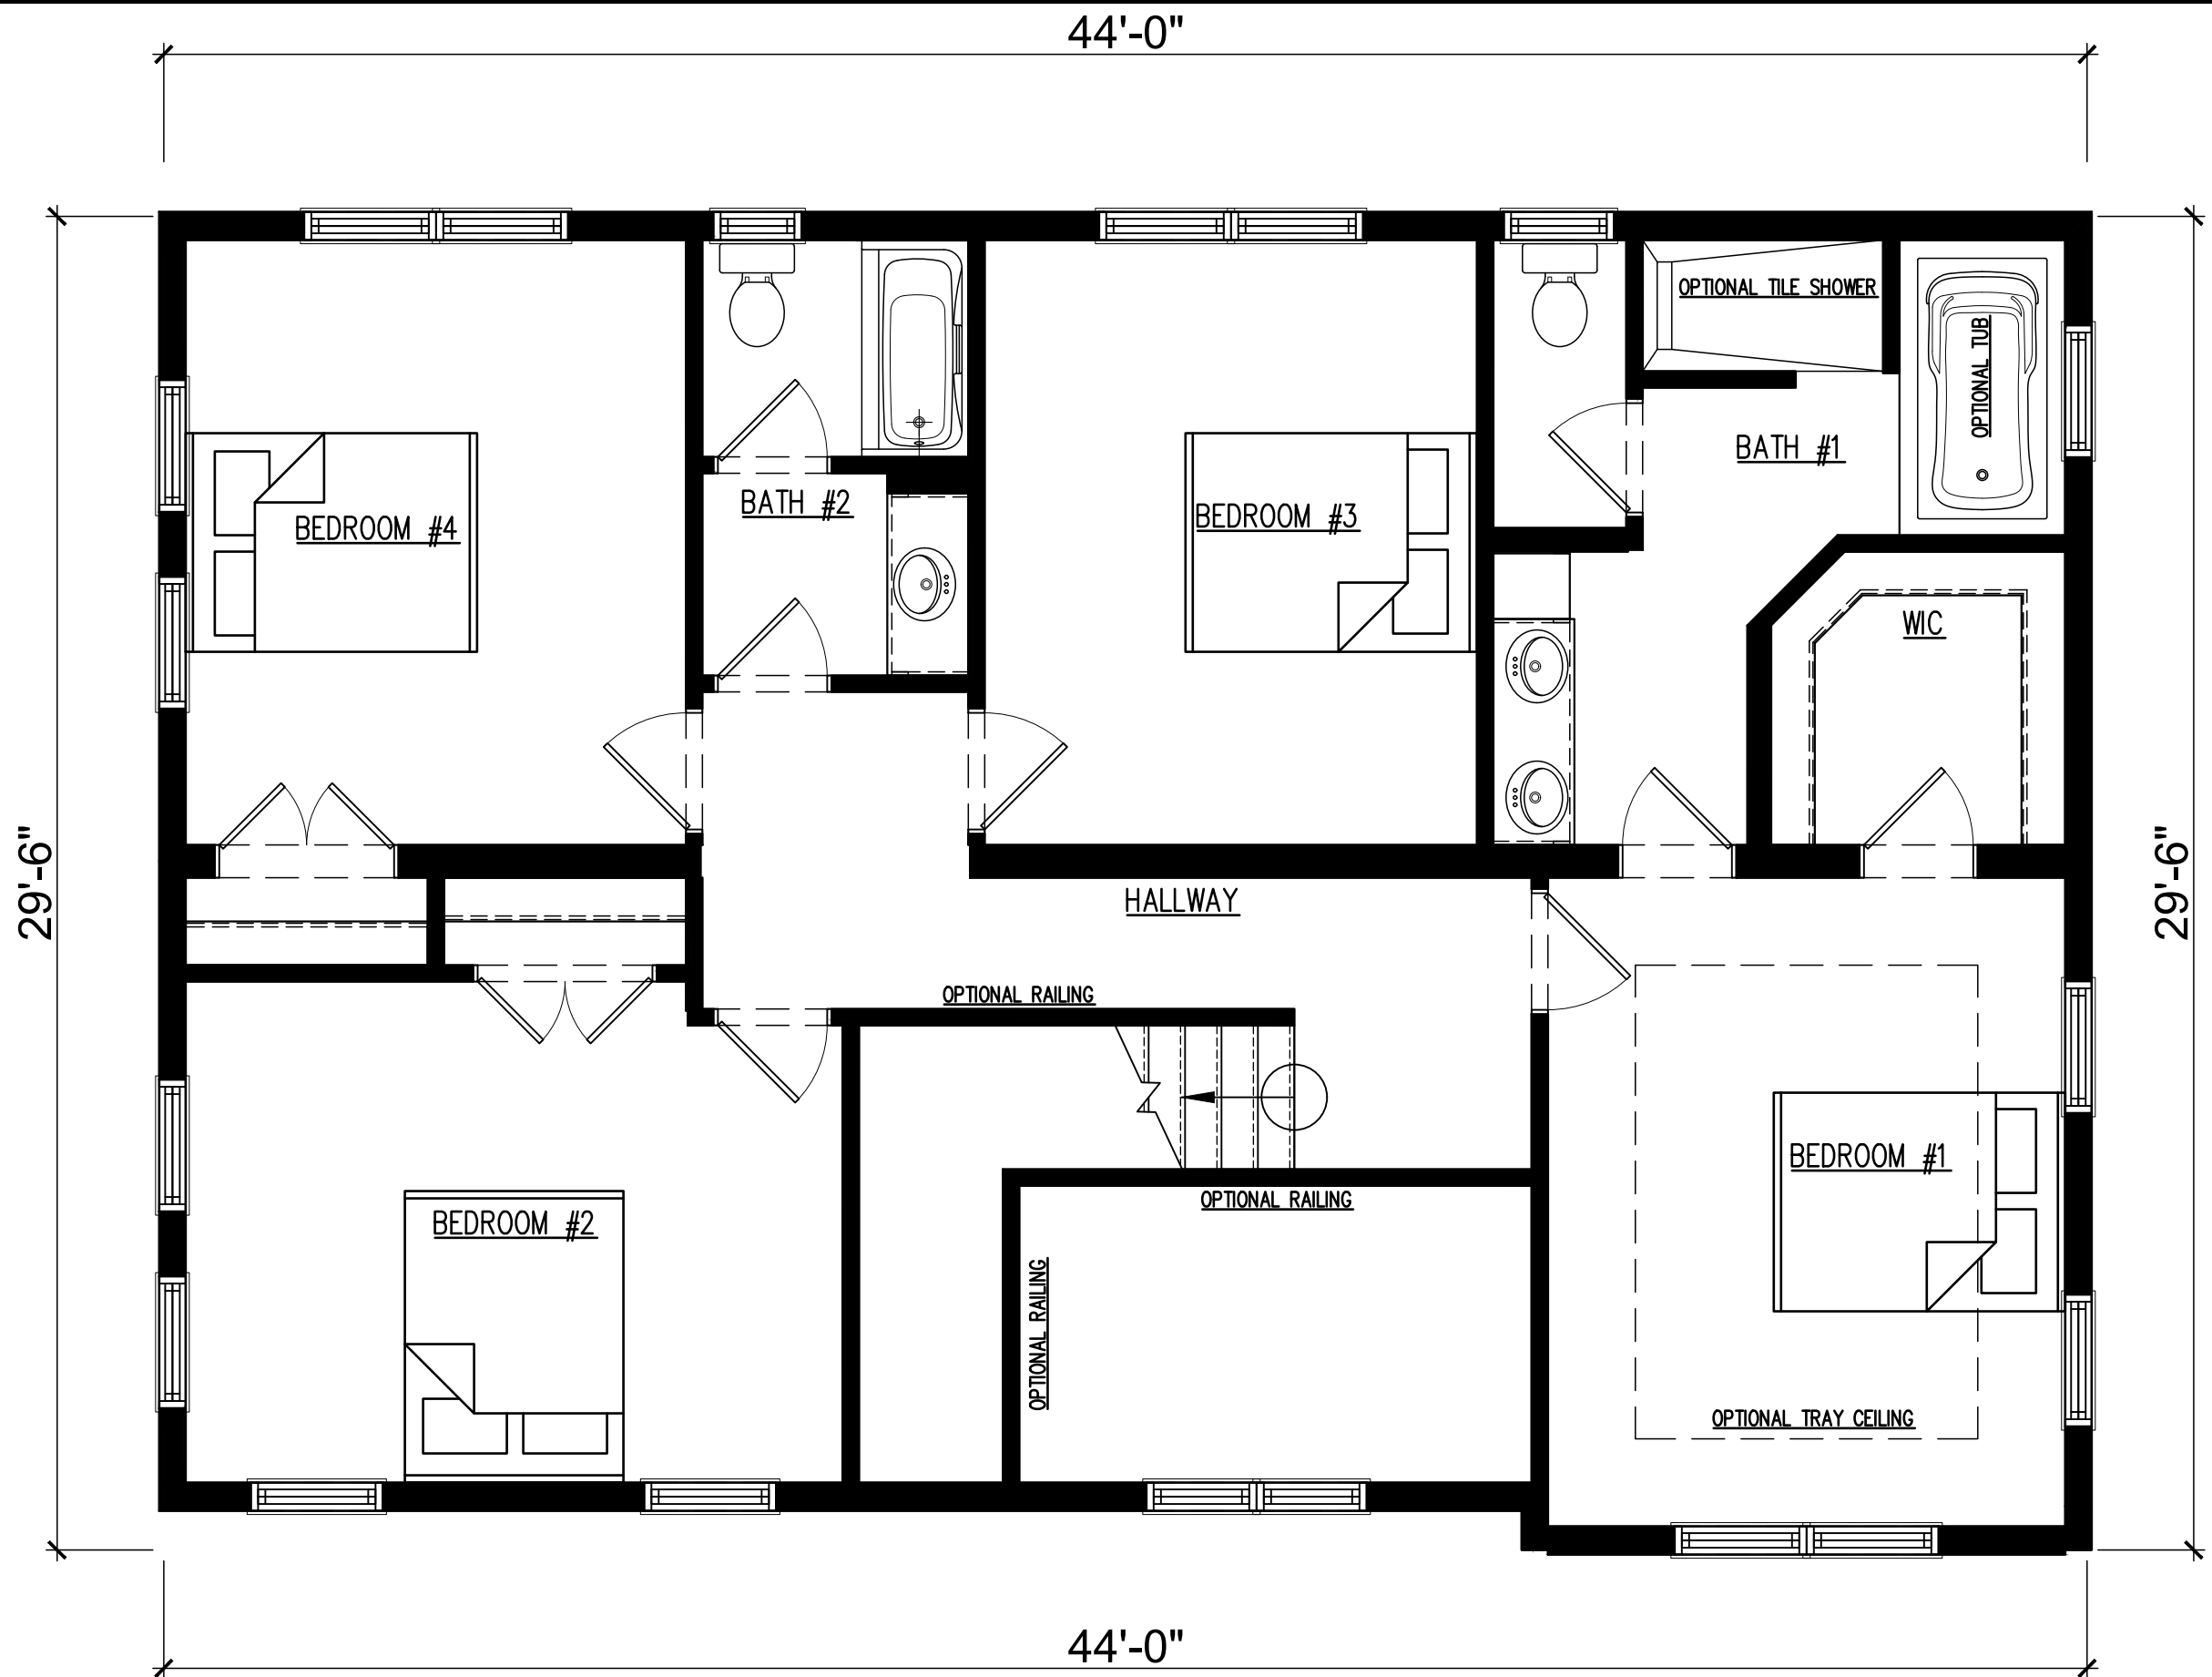

203 Industrial Drive
Redwood Falls, MN
Ph: (507) 644-6600
Fx: (507) 644-6601

UPPER LEVEL FLOOR PLAN

NSXXXX	DEALER: NORTHSTAR SYSTEMBUILT			PAGE: A2.1
DRAWN BY: X	CUSTOMER: NORMANDY			
DATE: 2021	REV: X	BY: X	DATE: X	