


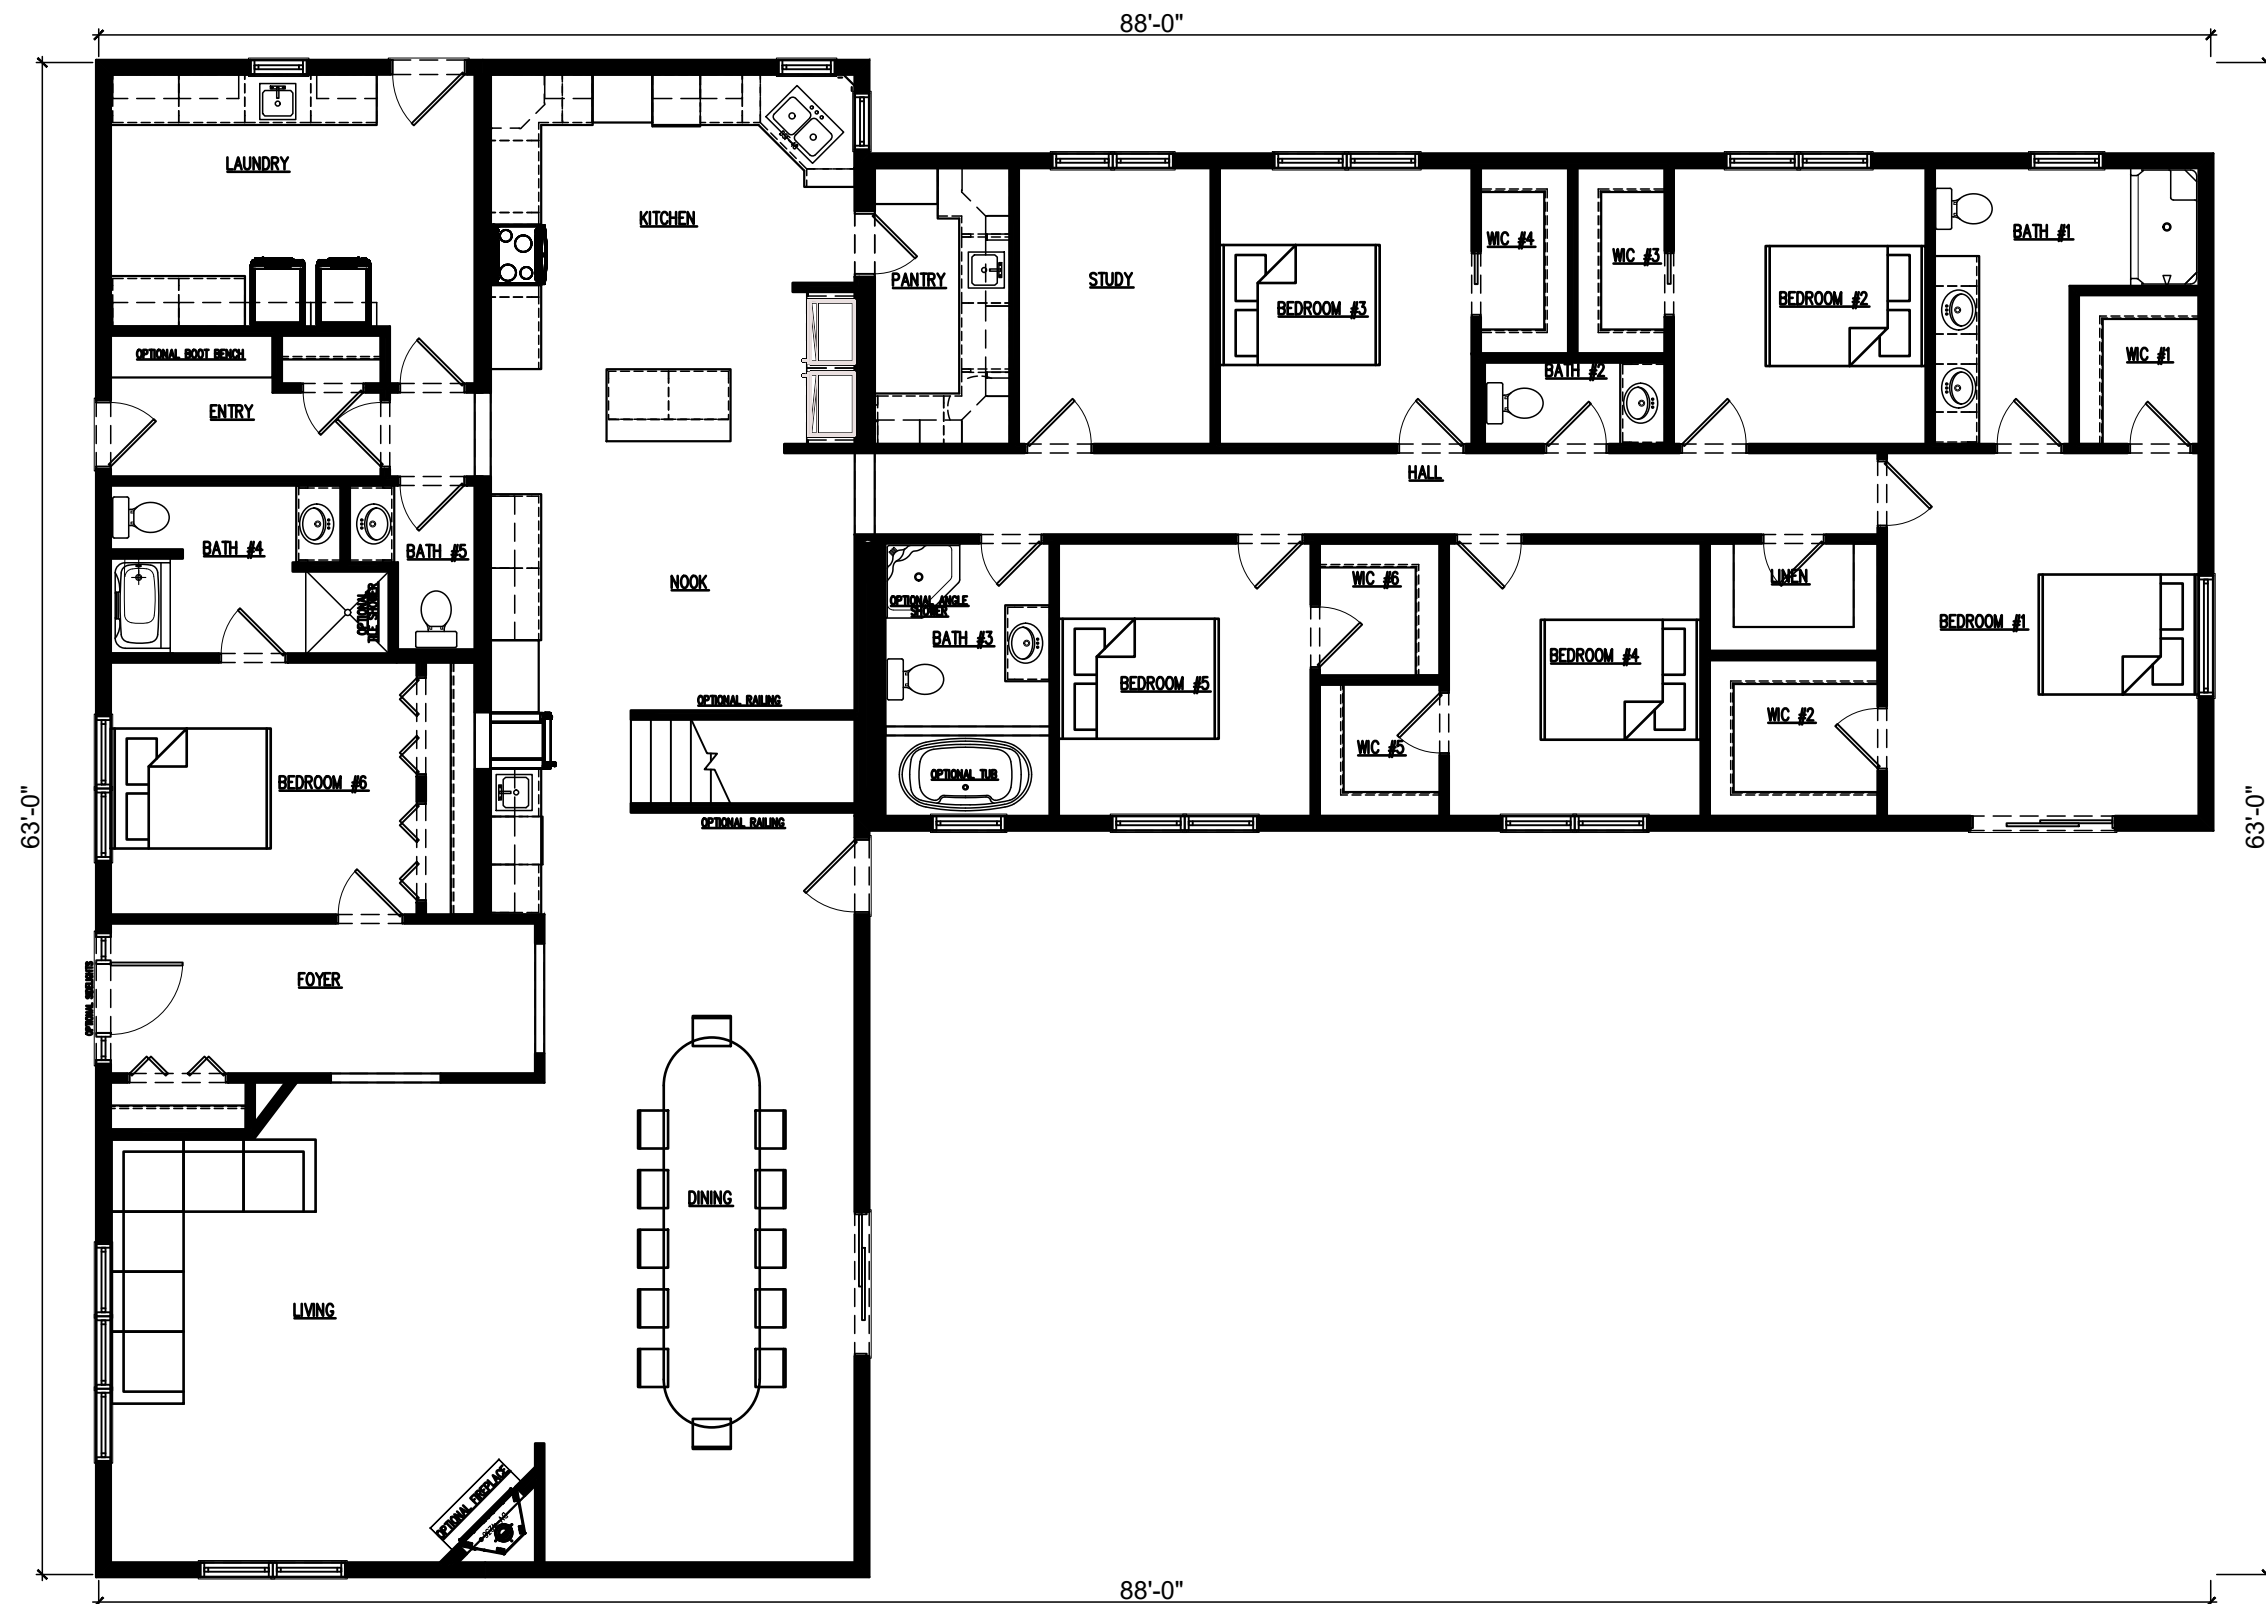

203 Industrial Drive
Redwood Falls, MN
Ph: (507) 644-6600
Fx: (507) 644-6601

MAIN LEVEL FLOOR PLAN

NSXXXX

DRAWN BY: X

DATE: 2021

DEALER: NORTHSTAR SYSTEMBUILT

CUSTOMER: CUMBERLAND

REV: X

BY: X

DATE: X

SCALE: 1/8" = 1'-0"

PAGE:

A1.1