




203 Industrial Drive
 Redwood Falls, MN
 Ph: (507) 644-6600
 Fx: (507) 644-6601

MAIN LEVEL FLOOR PLAN

NSXXXX	DEALER: NORTHSTAR SYSTEMBUILT
DRAWN BY: X	CUSTOMER: ST. CROIX
DATE: 2025	REV: X BY: X DATE: X
SCALE: 1/4" = 1'-0"	

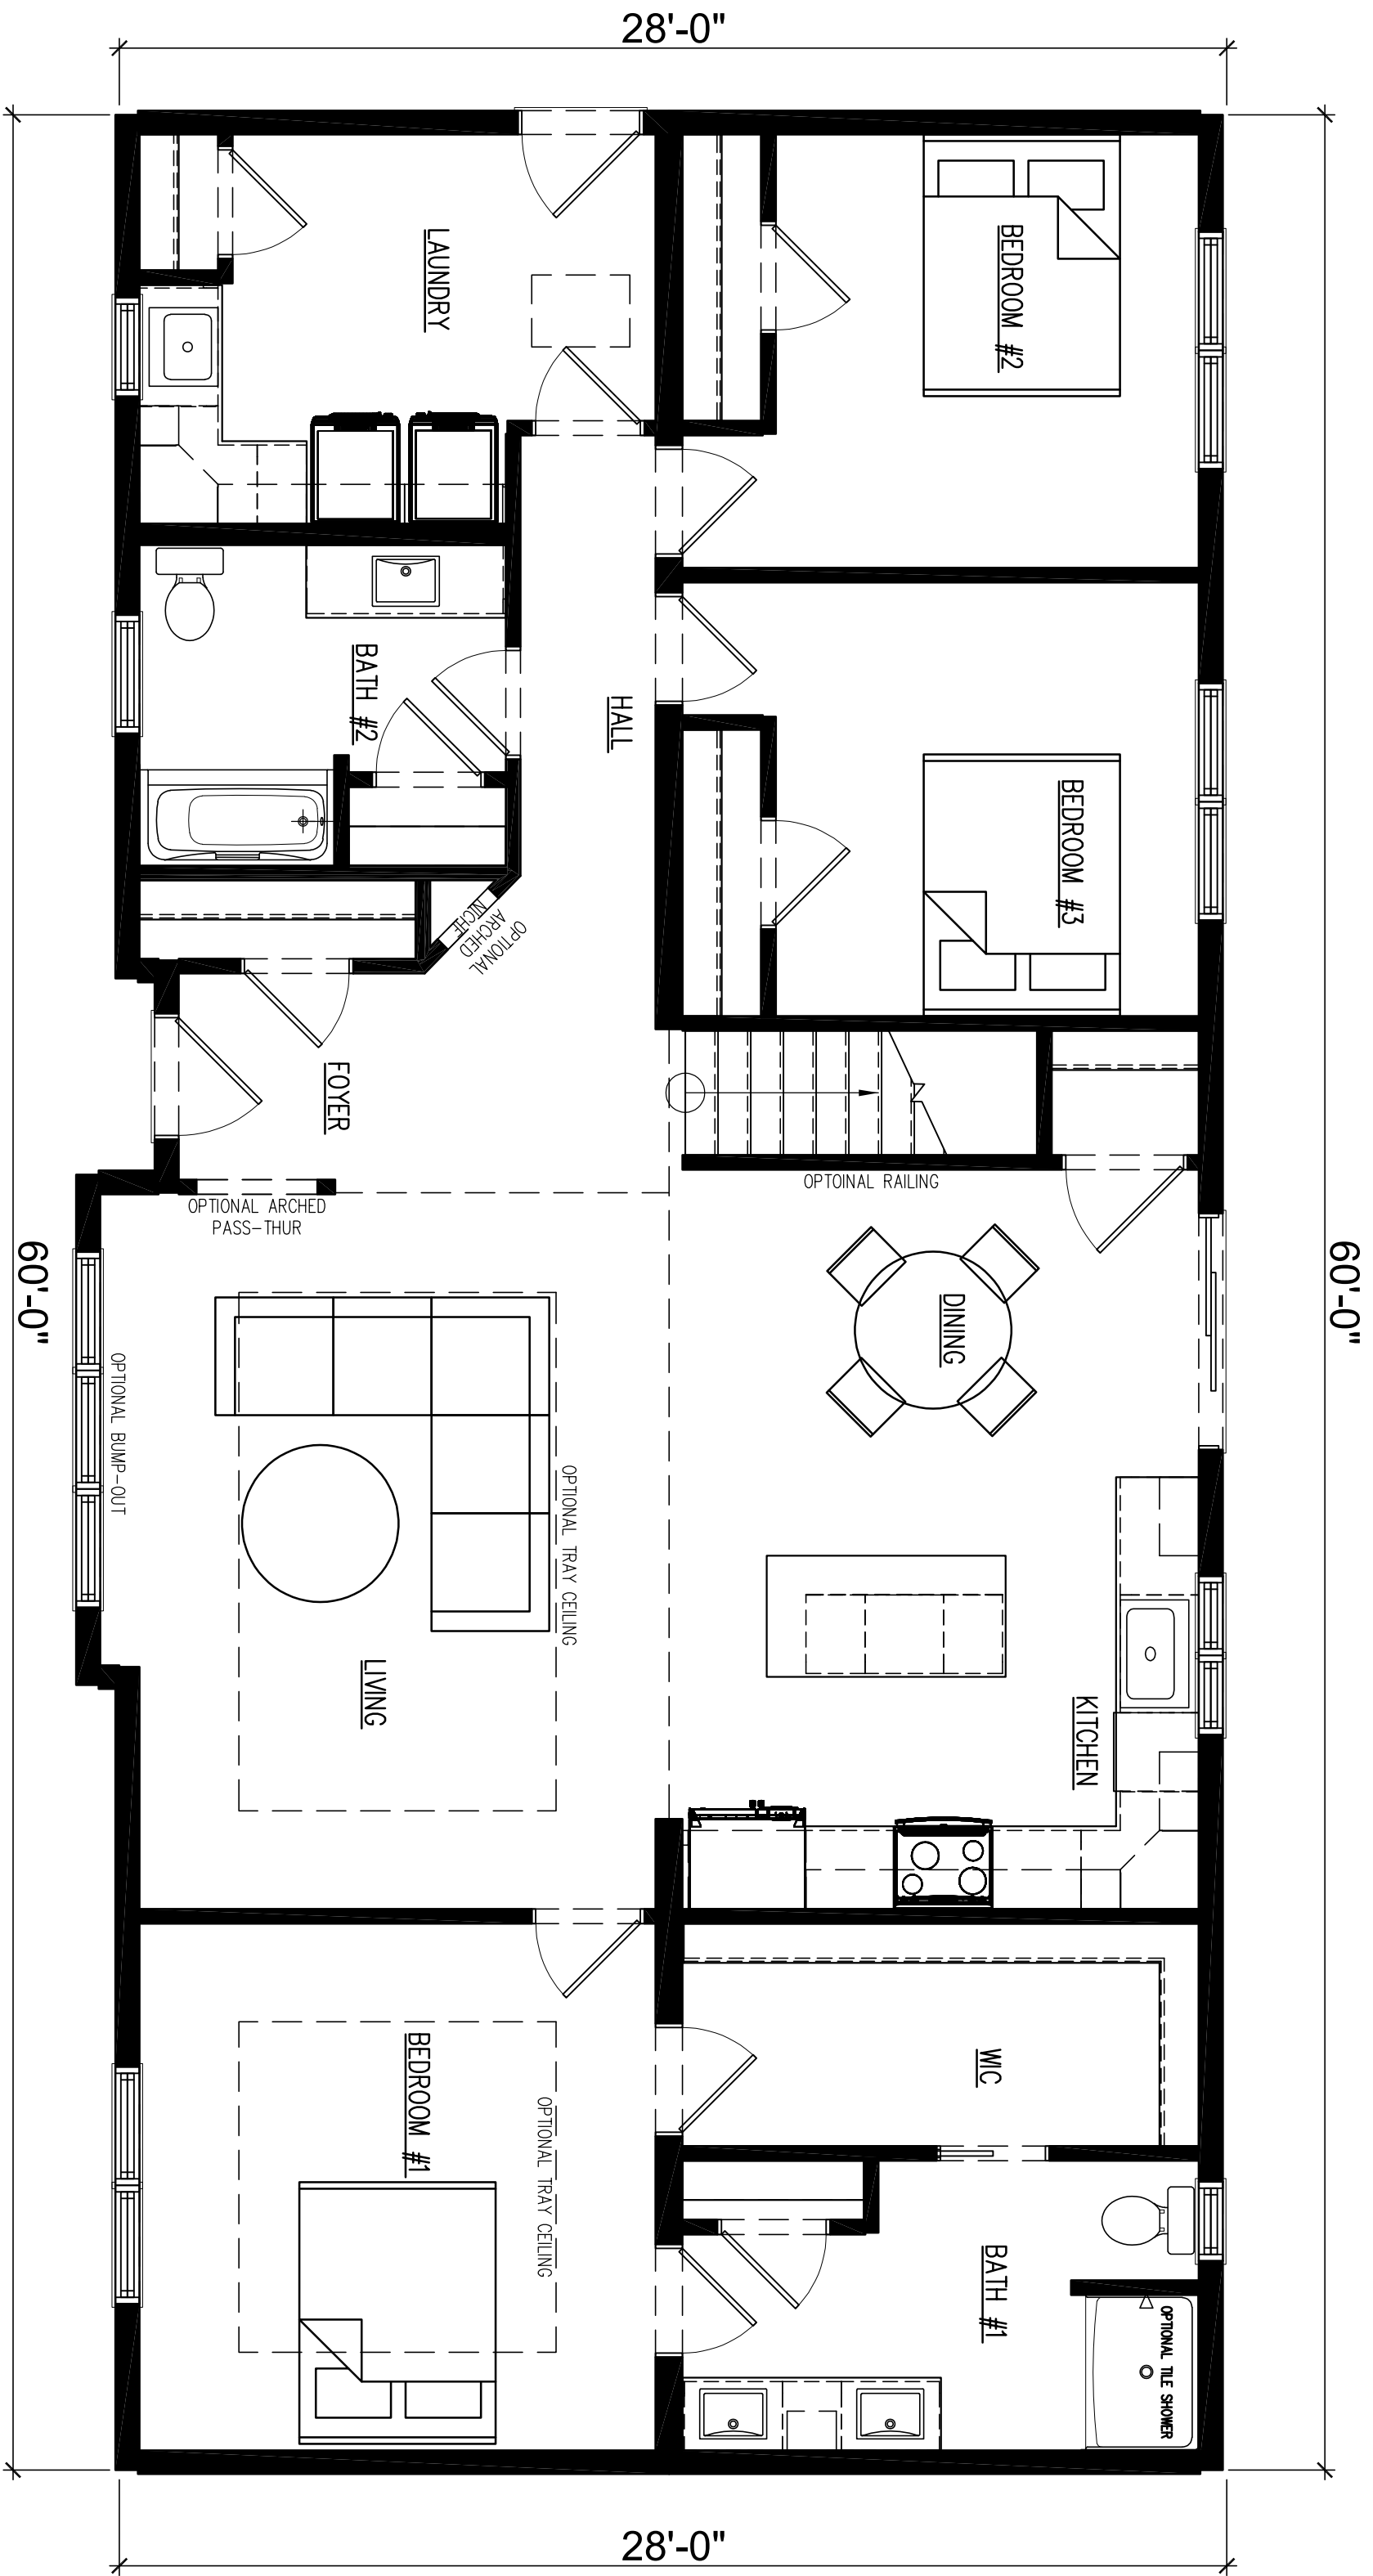

28'-0"

60'-0"

28'-0"

60'-0"