


MAIN LEVEL FLOOR PLAN

NSXXXX  
DRAWN BY: X  
DATE: 2025

DEALER: NORTHSTAR SYSTEMBUILT  
CUSTOMER: REDWOOD

REV: X BY: X DATE: X

SCALE: 1/4" = 1'-0"

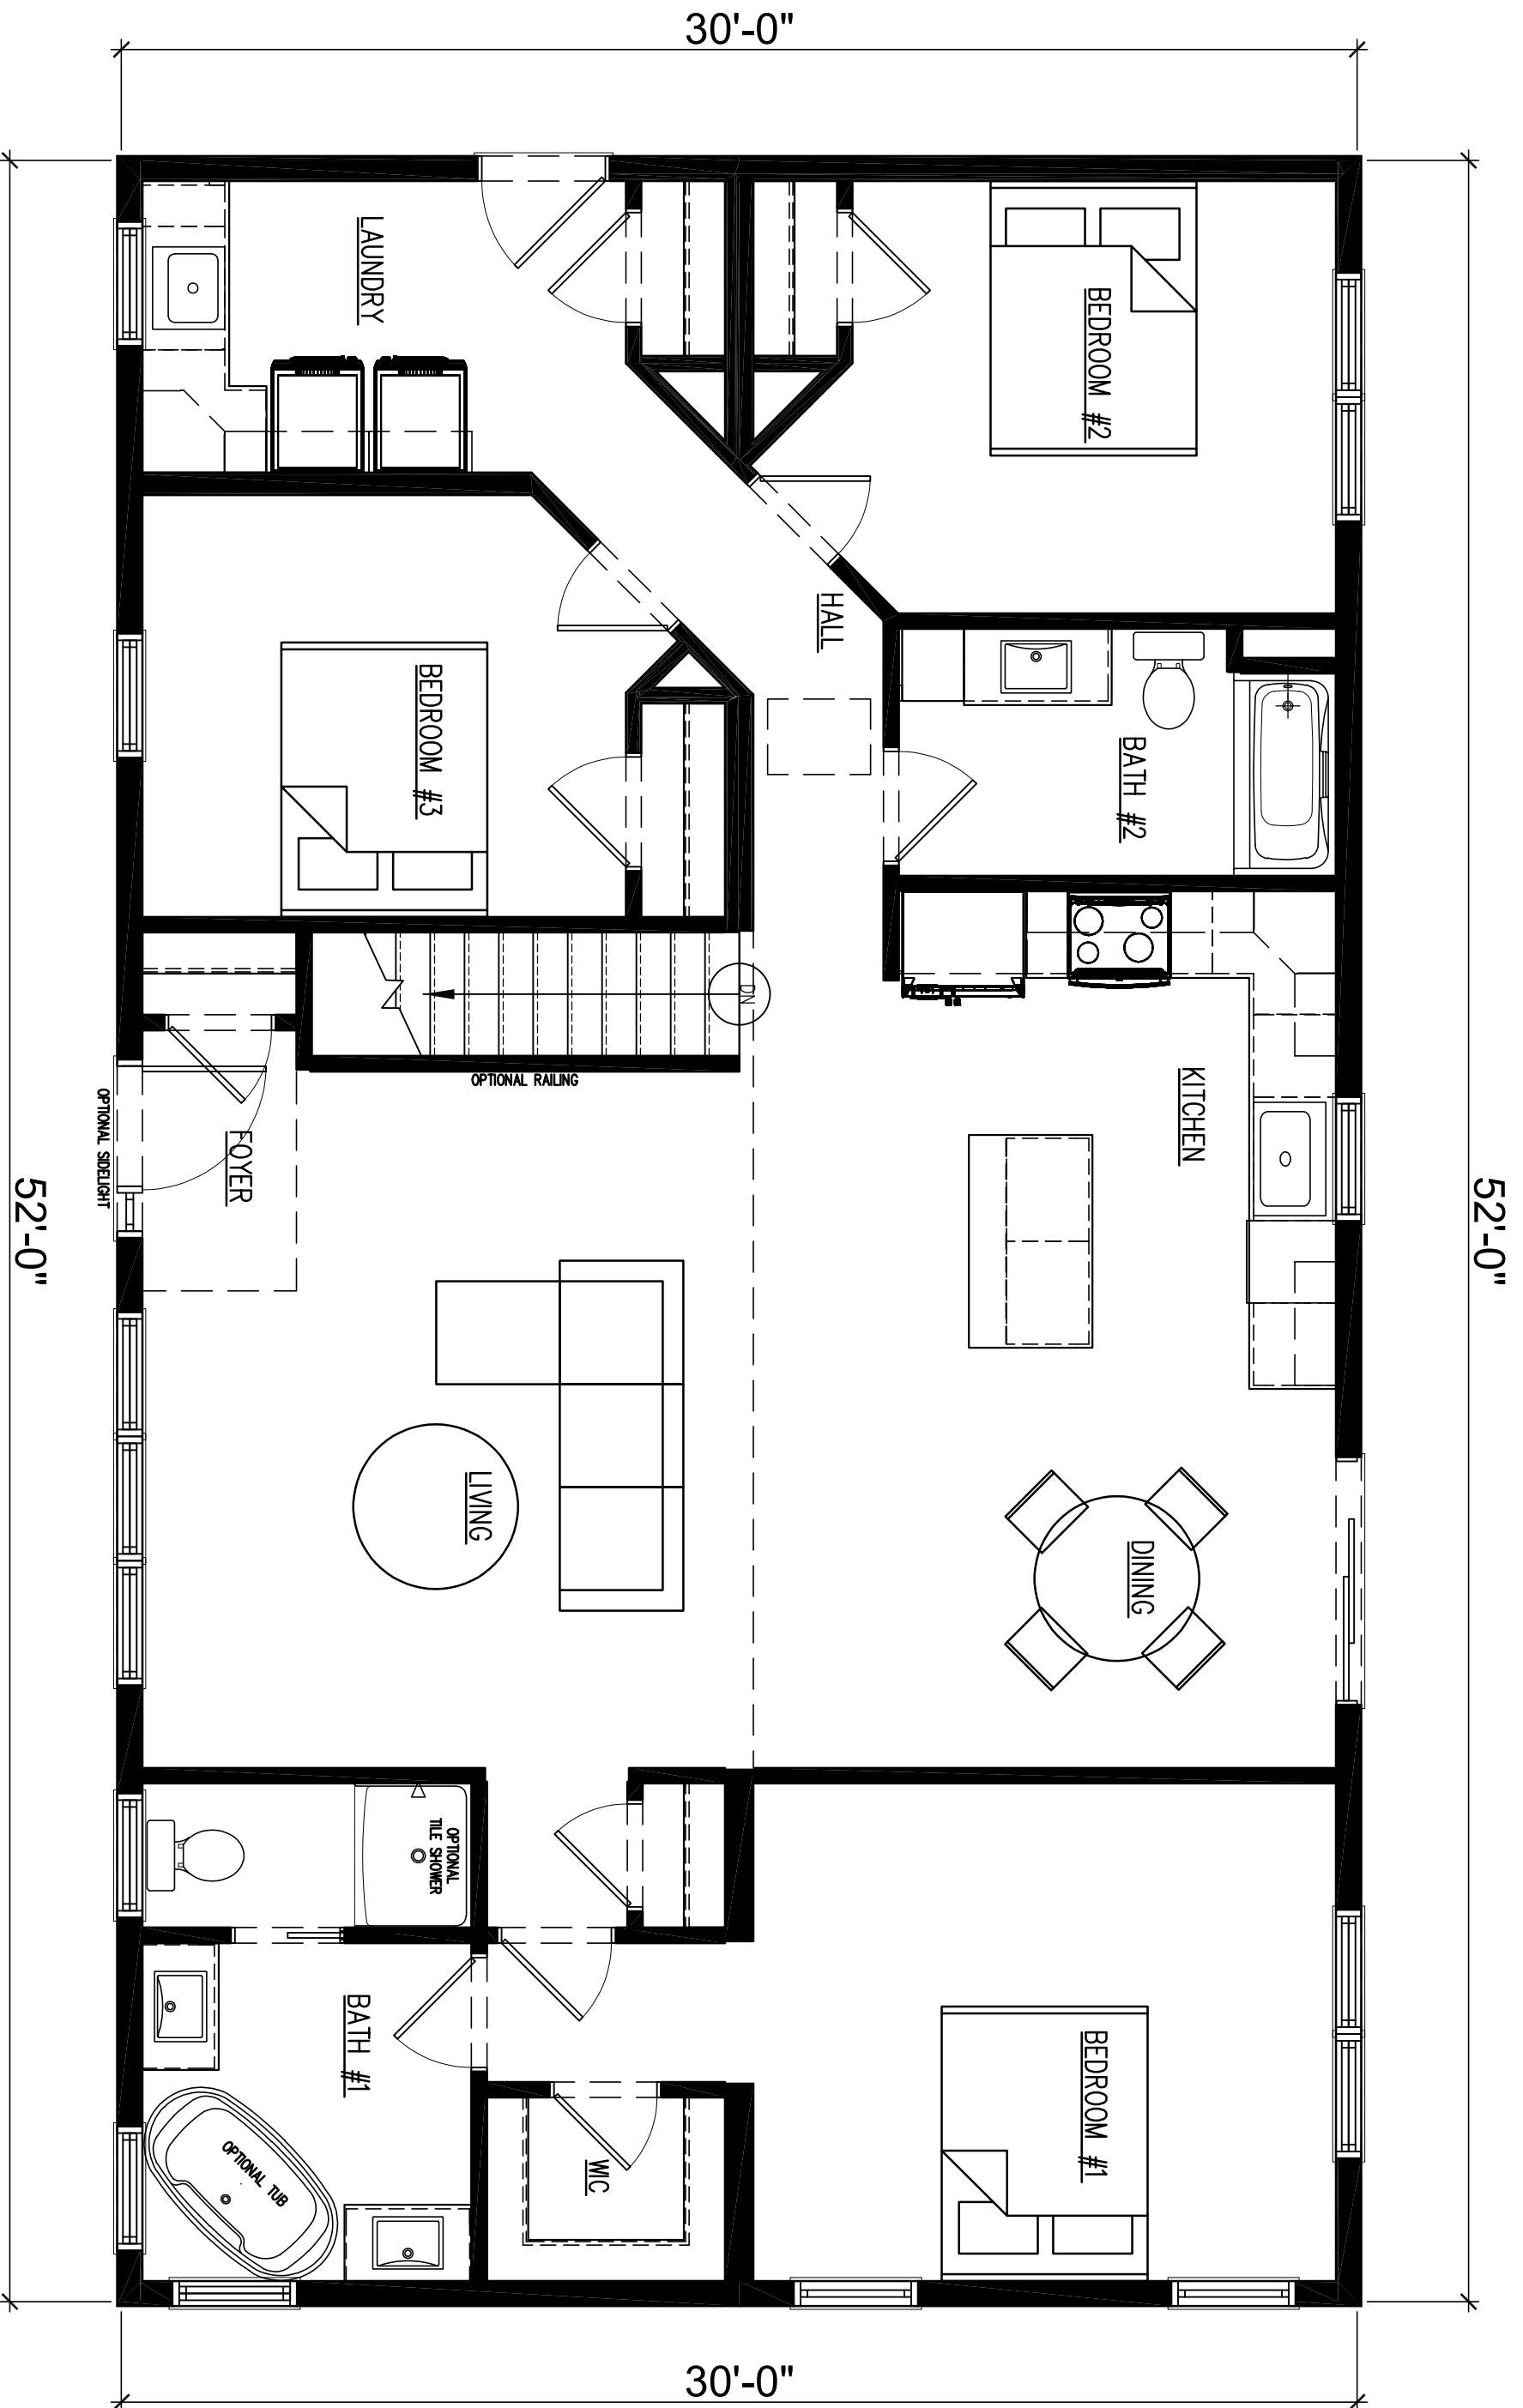

30'-0"

52'-0"

30'-0"

52'-0"