


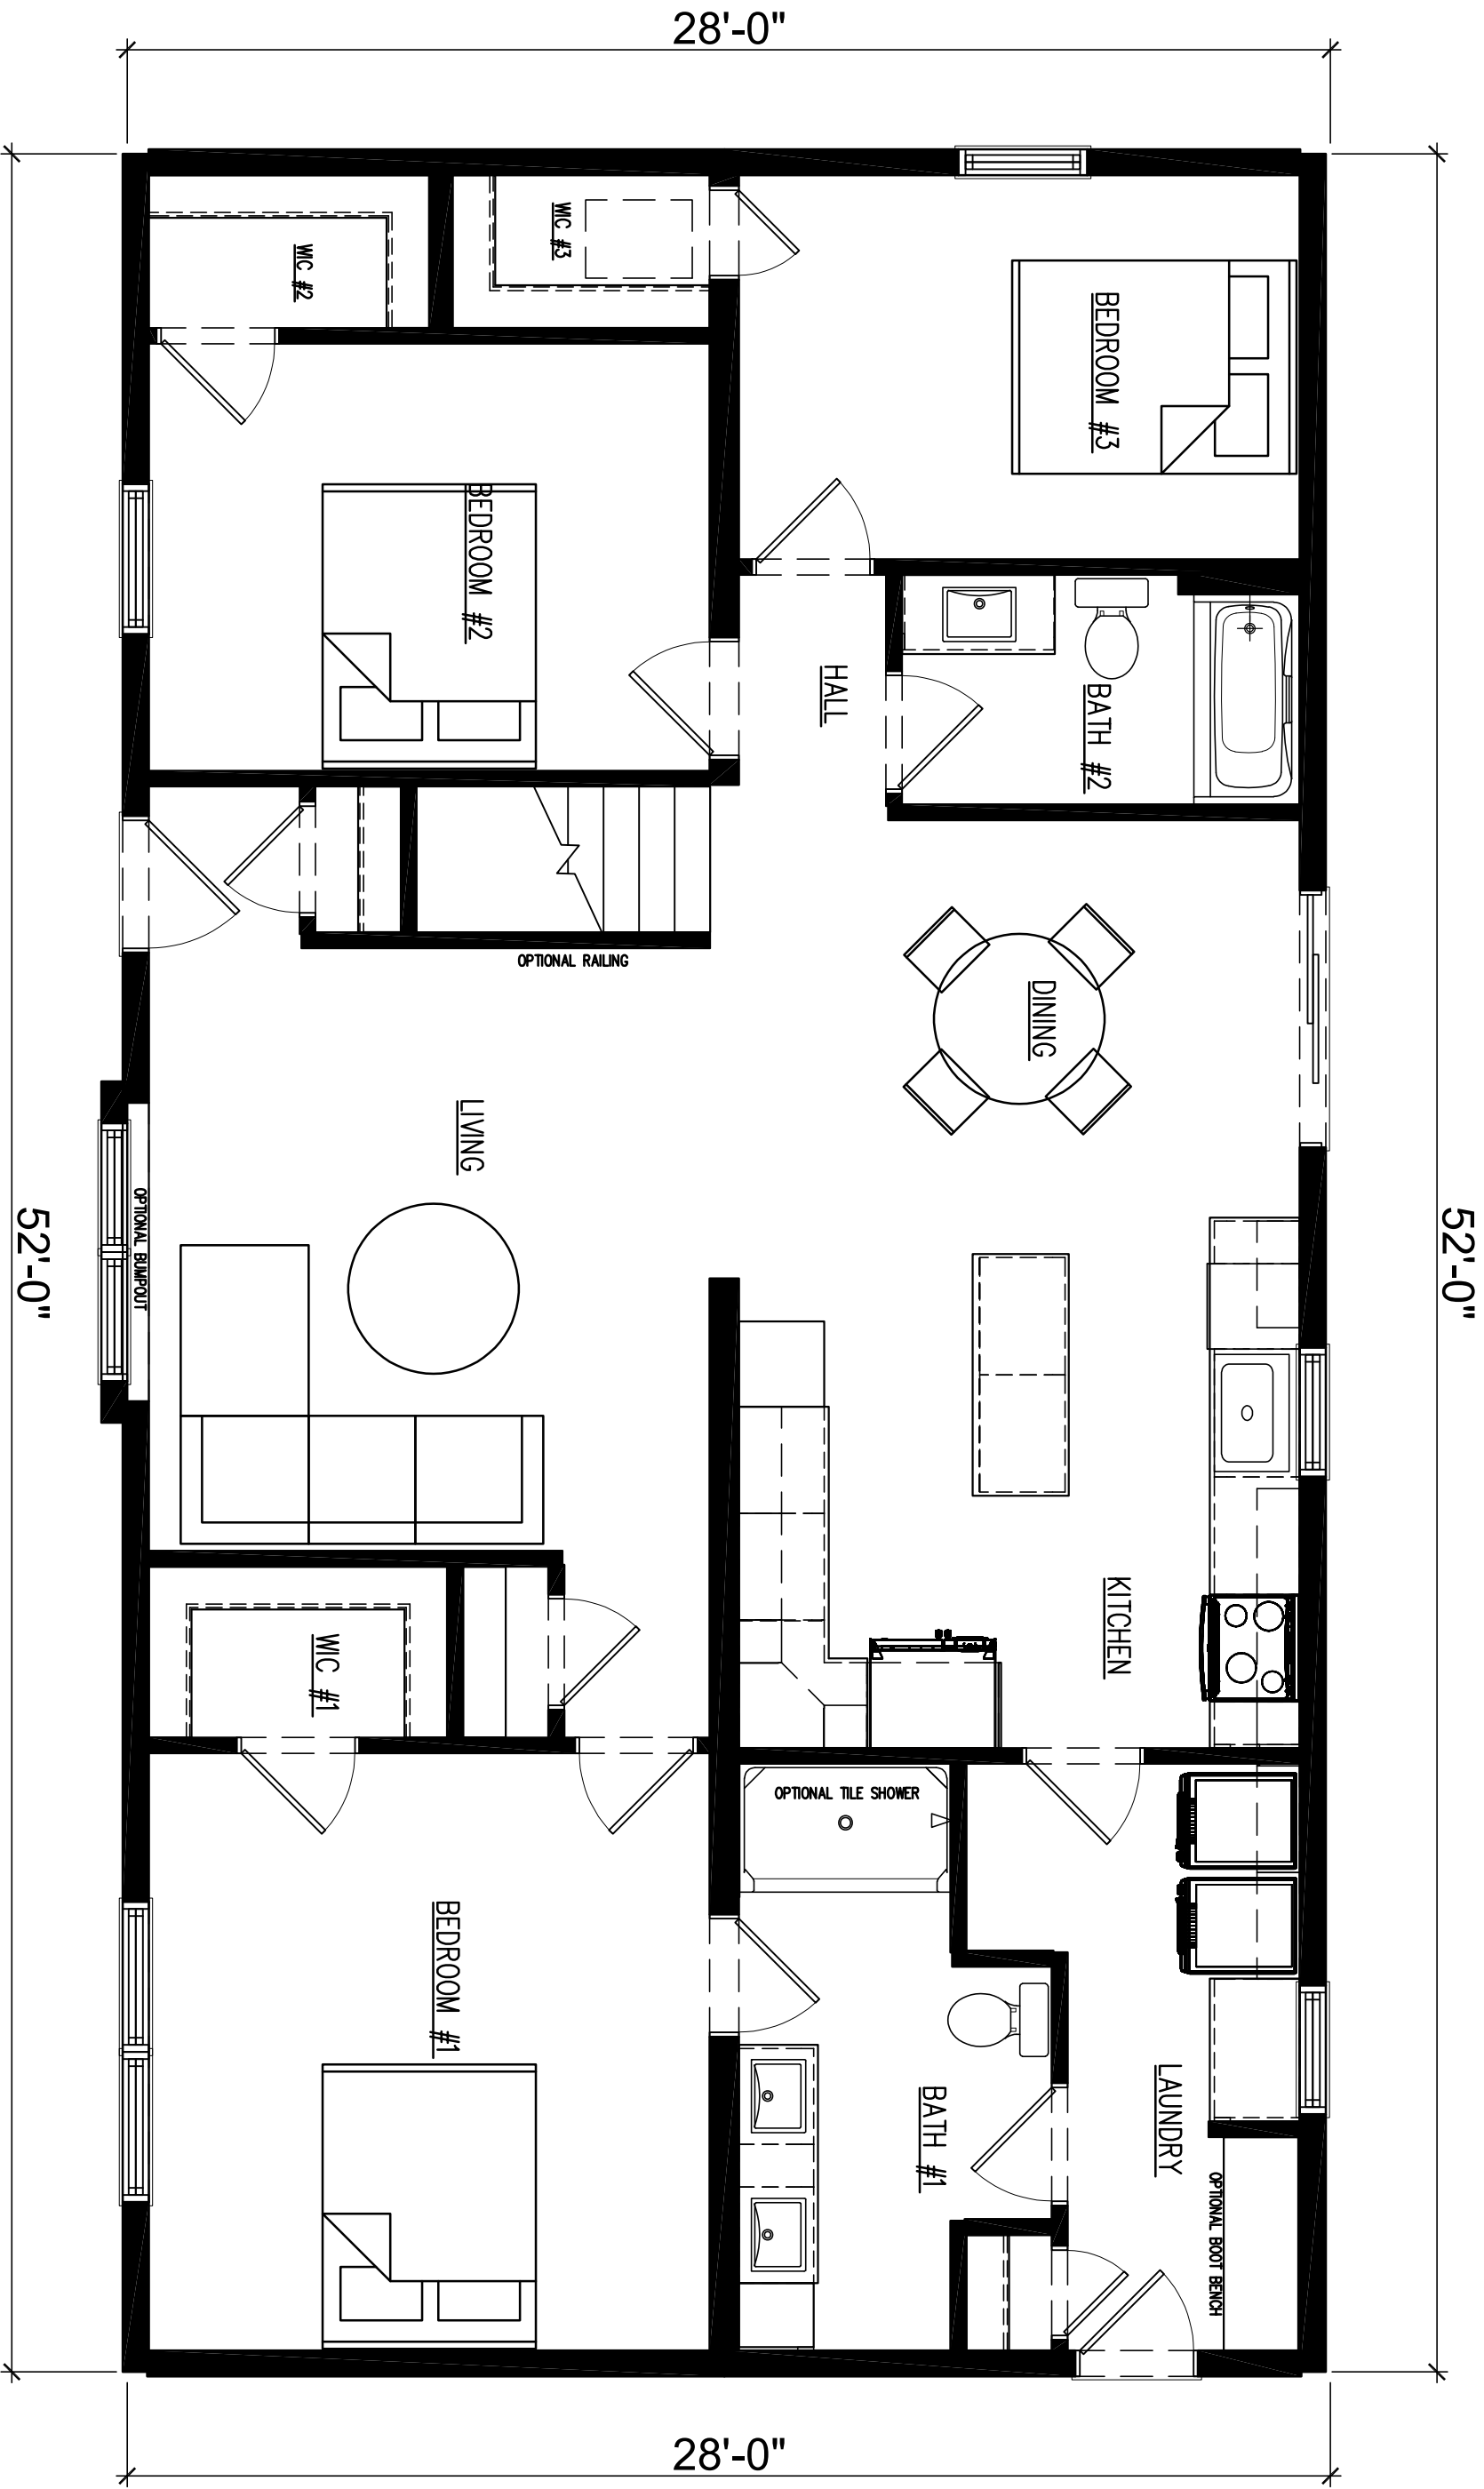

203 Industrial Drive
Redwood Falls, MN
Ph: (507) 644-6600
Fx: (507) 644-6601

MAIN LEVEL FLOOR PLAN

NSXXXX	DEALER: NORTHSTAR SYSTEMBUILT		
DRAWN BY: X	CUSTOMER: MACKINZIE		
DATE: 2025	REV: X	BY: X	DATE: X
SCALE: 1/4" = 1'-0"			