


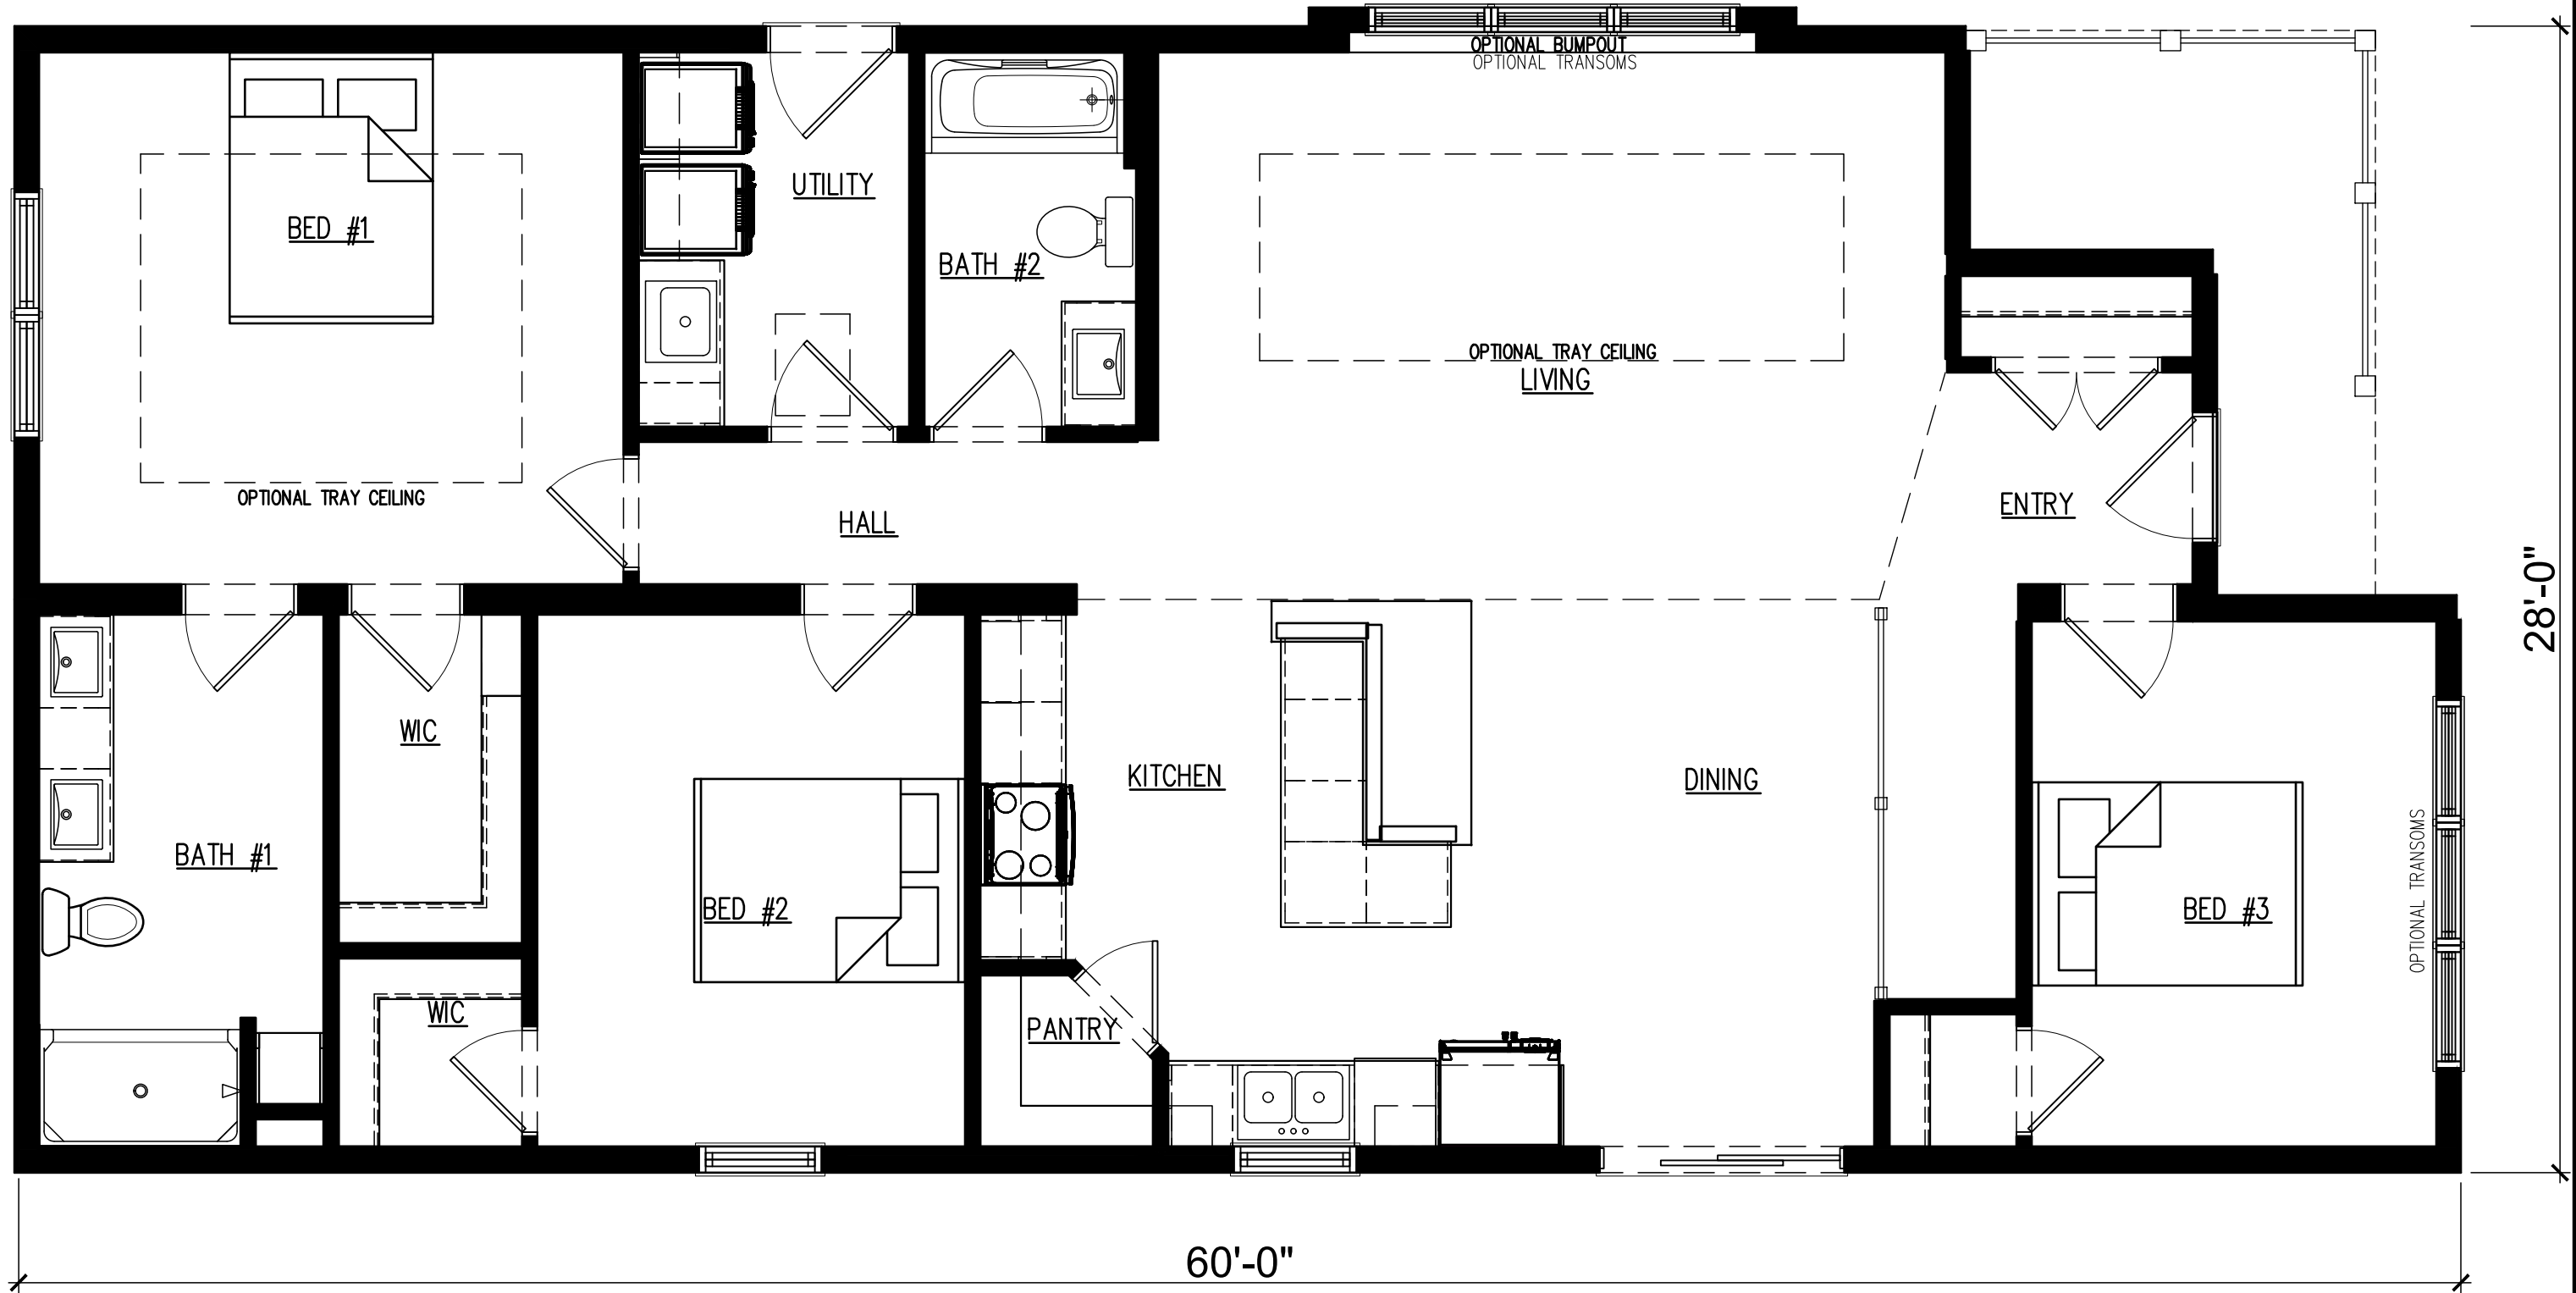

203 Industrial Drive
Redwood Falls, MN
Ph: (507) 644-6600
Fx: (507) 644-6601

MAIN LEVEL FLOOR PLAN

NSXXXX
DRAWN BY: X
DATE: 2021

DEALER: NORTHSTAR SYSTEMBUILT
CUSTOMER: ROSCOE
REV: X BY: X DATE: X
SCALE: 1/4" = 1'-0"

PAGE:
A1.1