




203 Industrial Drive
 Redwood Falls, MN
 Ph: (507) 644-6600
 Fx: (507) 644-6601

MAIN LEVEL FLOOR PLAN

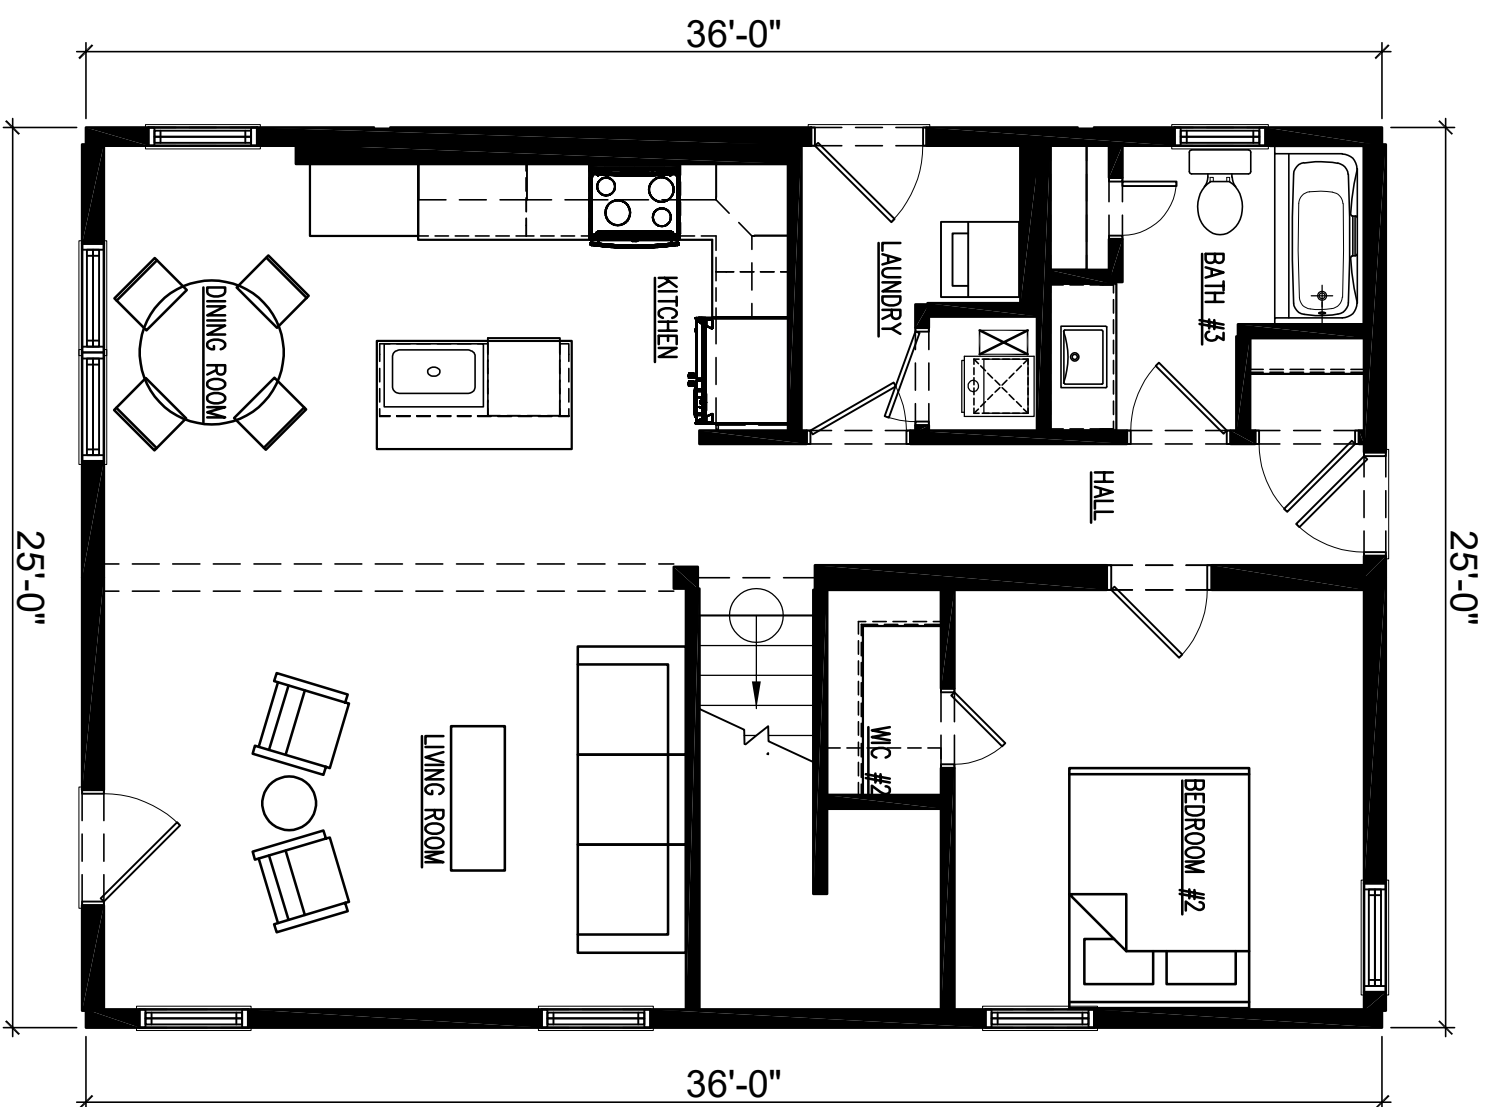

NSXXXX
 DRAWN BY: MW
 DATE: 2025


DEALER: NORTHSTAR SYSTEMBUILT
 CUSTOMER: TAYLOR
 REV: X BY: X DATE: X

SCALE: 3/16" = 1'-0"



203 Industrial Drive
 Redwood Falls, MN
 Ph: (507) 644-6600
 Fx: (507) 644-6601

UPPER LEVEL FLOOR PLAN

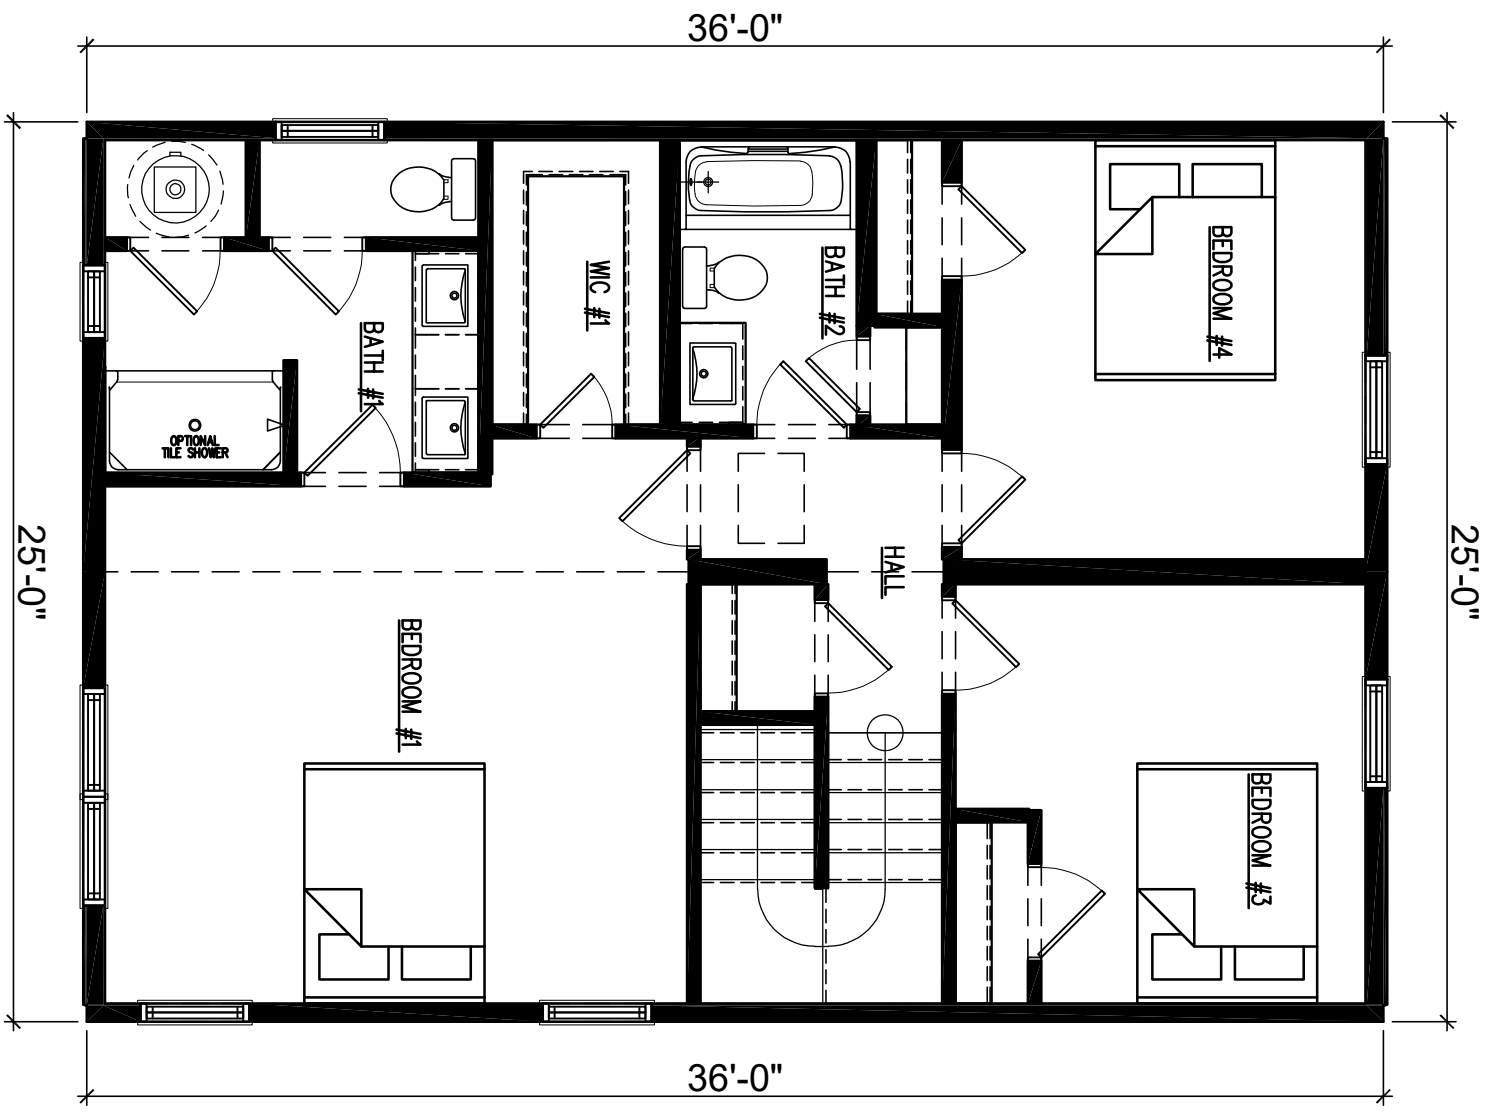

NSXXXX	DEALER: NORTHSTAR SYSTEMBUILT
DRAWN BY: X	CUSTOMER: TAYLOR
DATE: 2025	REV: X BY: X DATE: X
	SCALE: 3/16" = 1'-0"