


MAIN LEVEL FLOOR PLAN

NSXXXX	DEALER: NORTHSTAR SYSTEMBUILT
DRAWN BY: X	CUSTOMER: EAGLE RIVER
DATE: 2025	REV: X BY: X DATE: X
	SCALE: 1/4" = 1'-0"

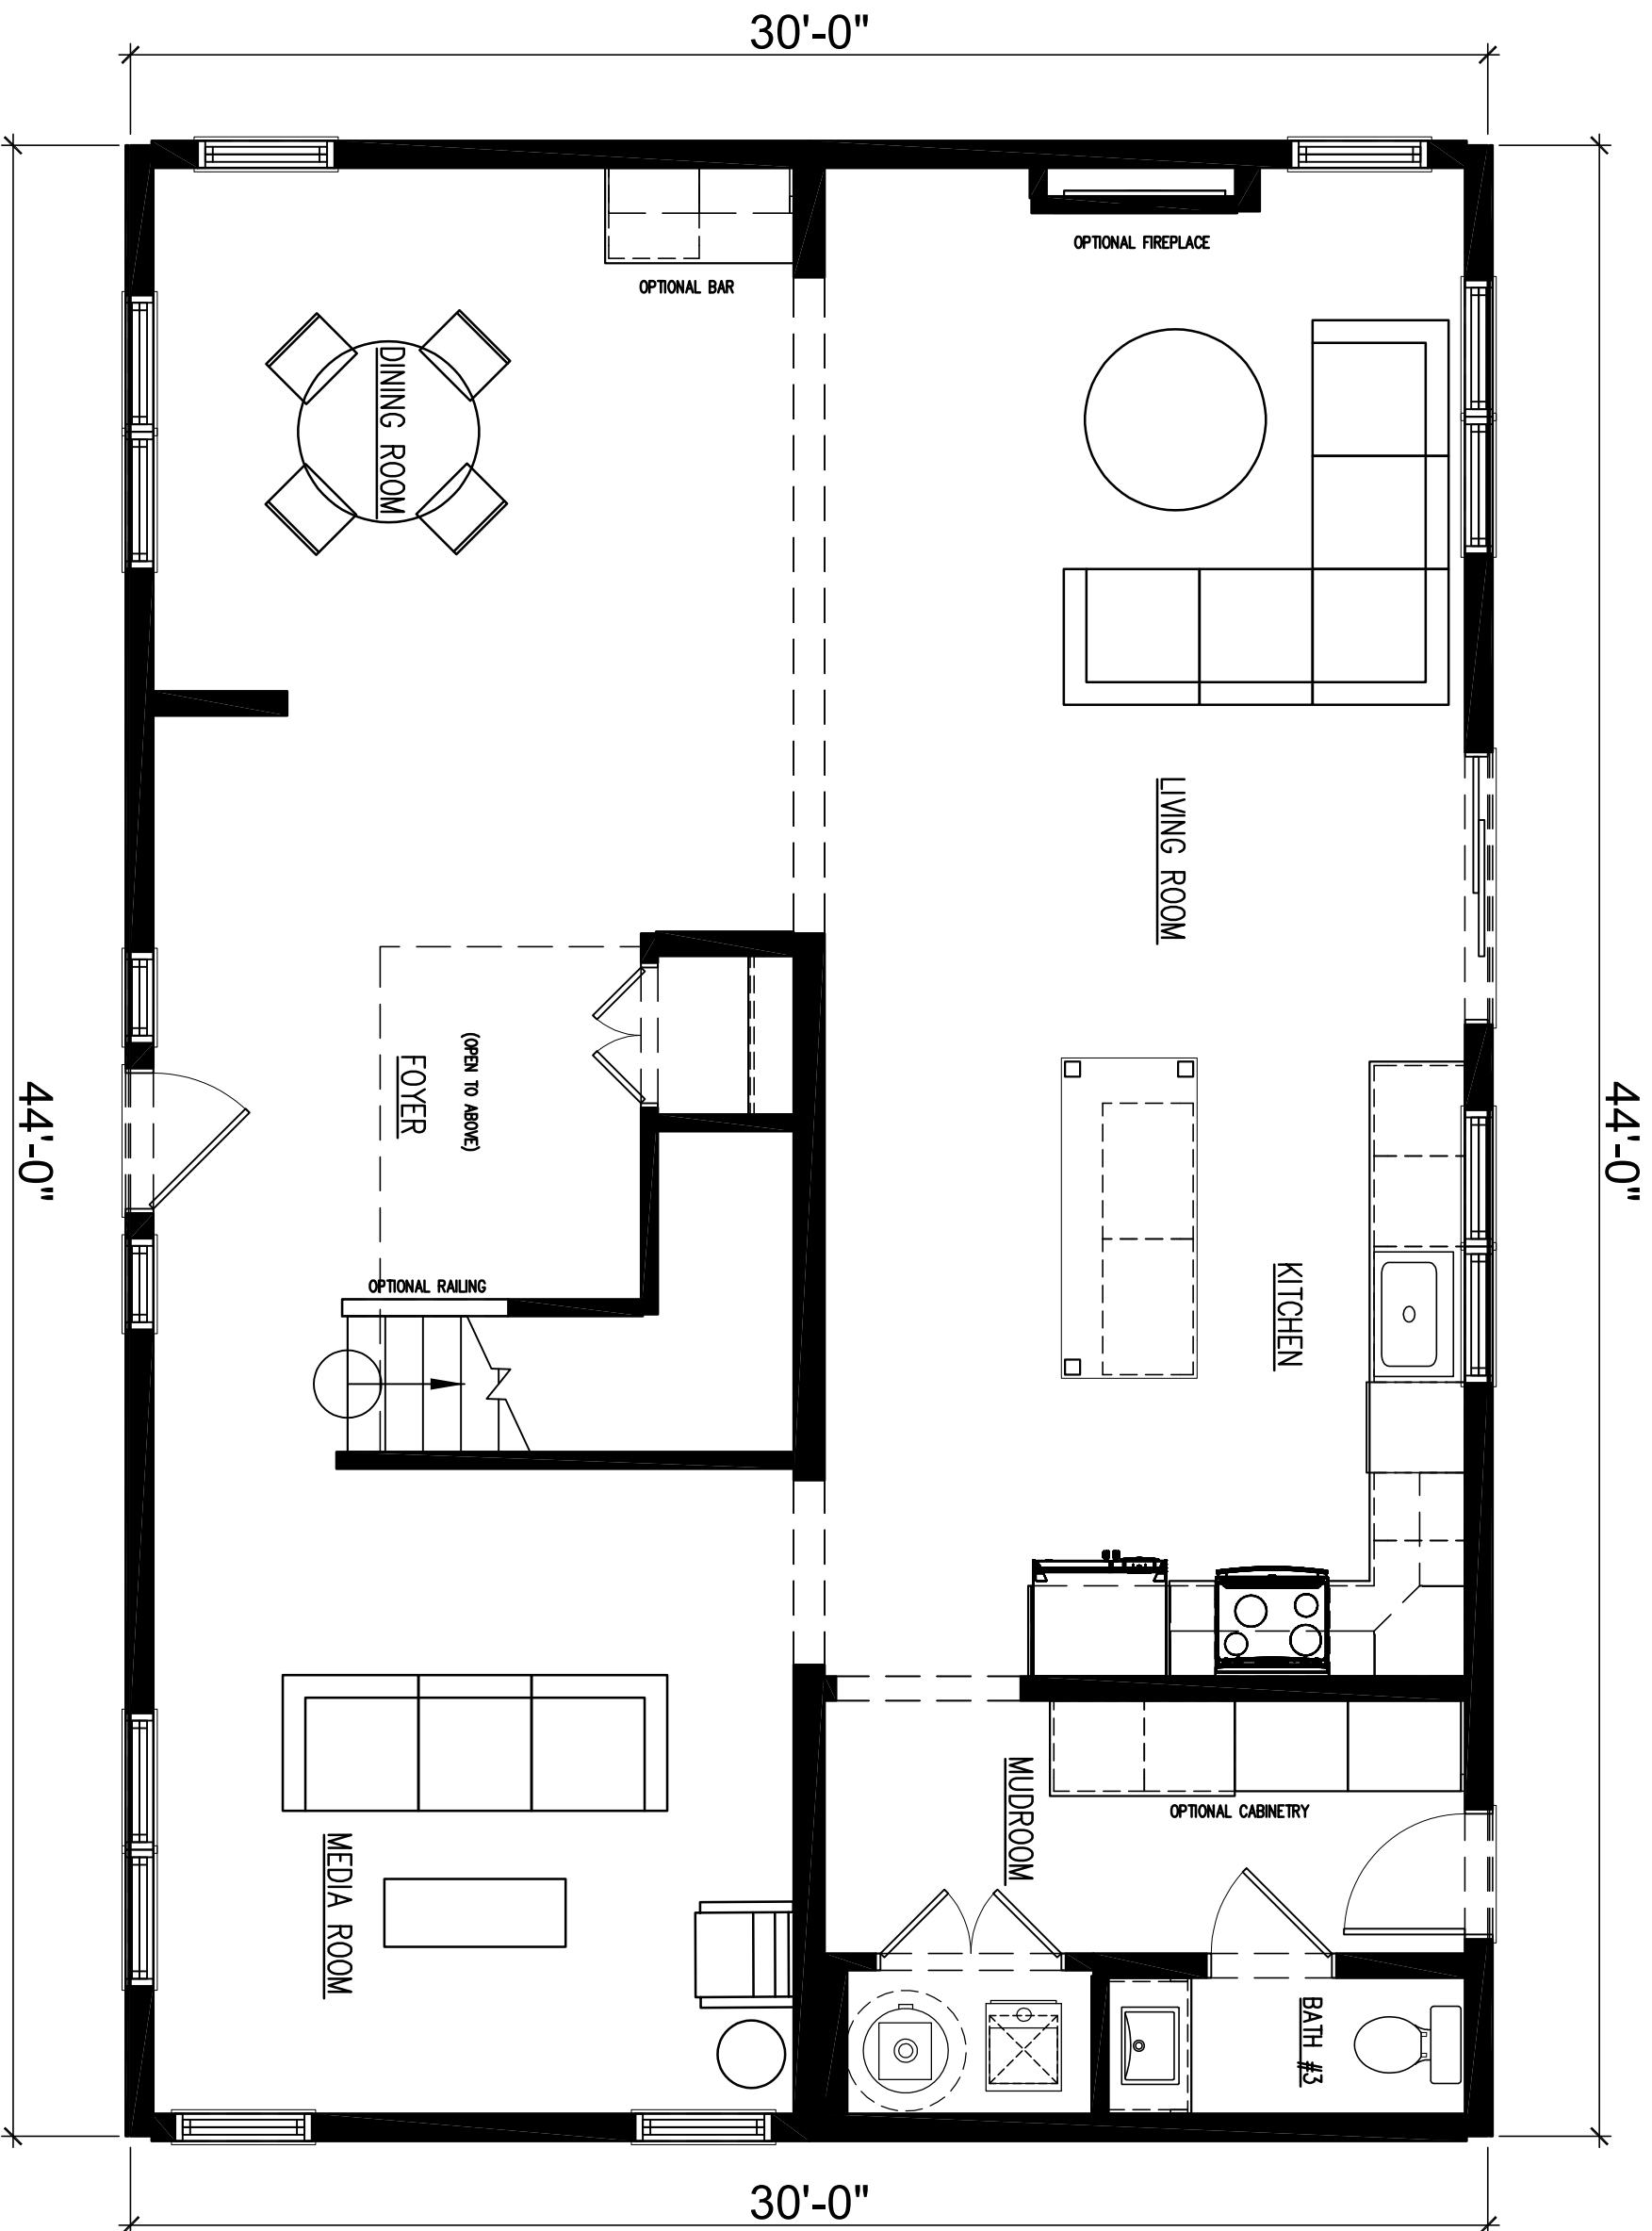

UPPER LEVEL FLOOR PLAN

NSXXXX	DEALER: NORTHSTAR SYSTEMBUILT
DRAWN BY: X	CUSTOMER: EAGLE RIVER
DATE: 2025	REV: X BY: X DATE: X
	SCALE: 1/4" = 1'-0"

