



NORTHSTAR
SYSTEMBUILT


203 Industrial Drive
Redwood Falls, MN
Ph: (507) 644-6600
Fx: (507) 644-6601

MAIN LEVEL FLOOR PLAN

NSXXXX	DEALER: NORTHSTAR SYSTEMBUILT		
DRAWN BY: X	CUSTOMER: GALLATIN		
DATE: 2025	REV: X	BY: X	DATE: X
SCALE: 3/8"=1'-0"			

PAGE:

A1.1

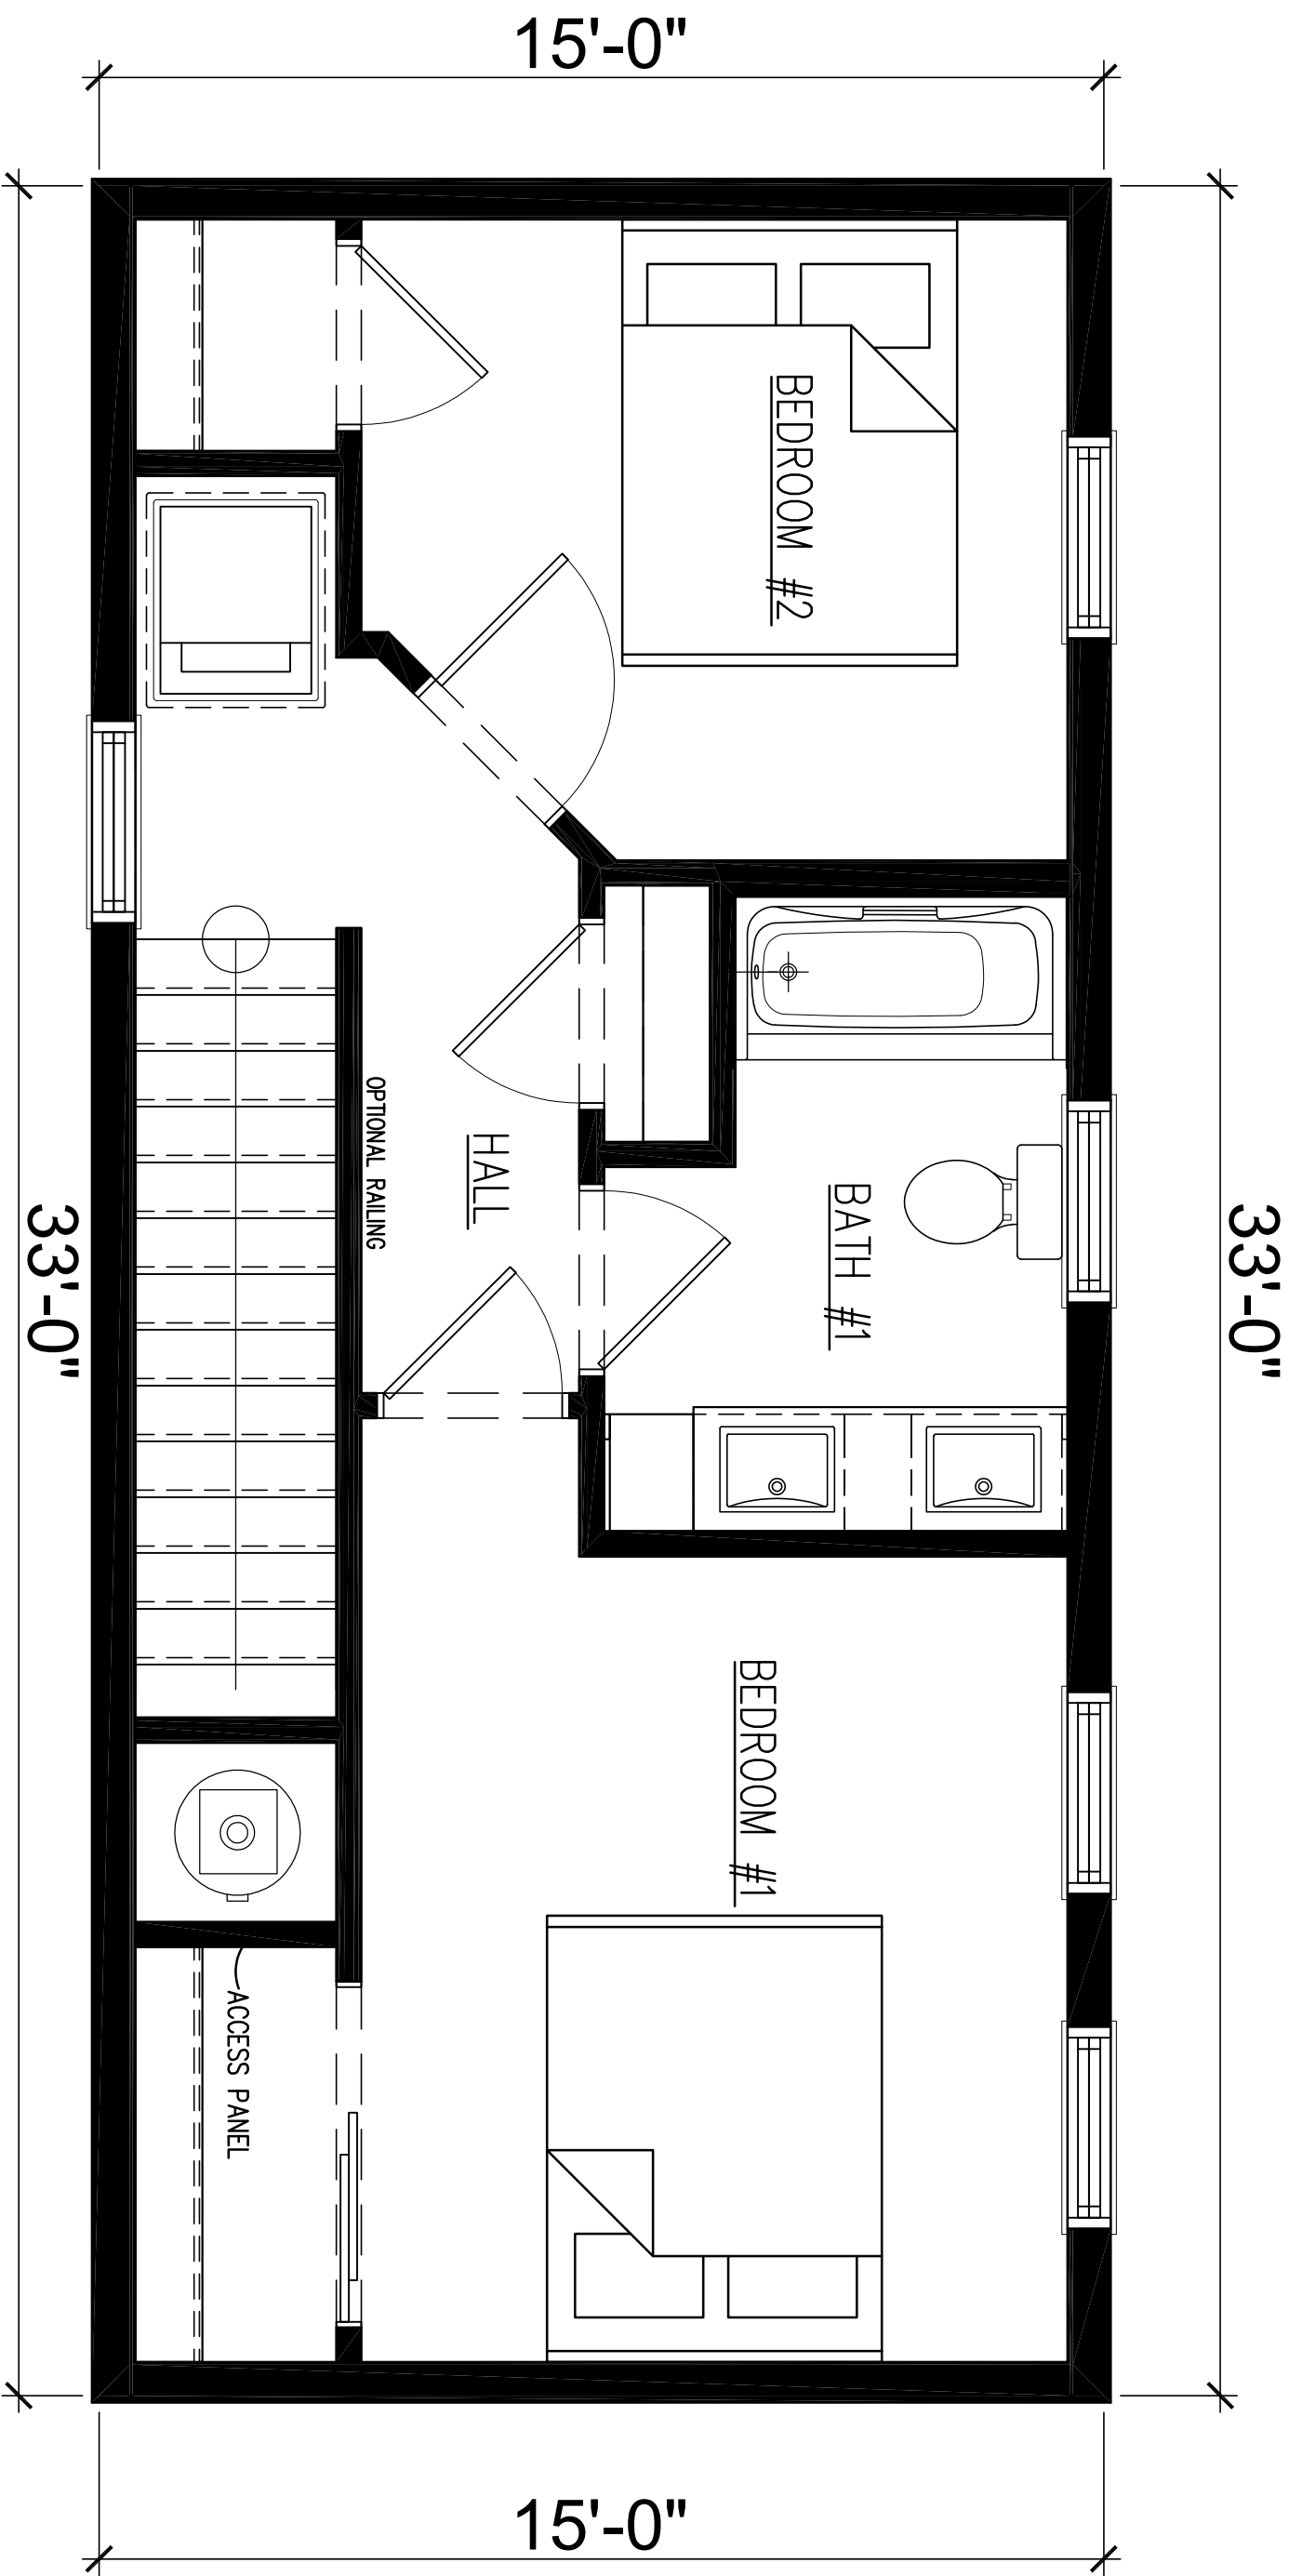

203 Industrial Drive
Redwood Falls, MN
Ph: (507) 644-6600
Fx: (507) 644-6601

SECOND LEVEL FLOOR PLAN

NSXXXX	DEALER: NORTHSTAR SYSTEMBUILT
DRAWN BY: X	CUSTOMER: GALLATIN
DATE: 2025	REV: X BY: X DATE: X
SCALE: 3/8"=1'-0"	