




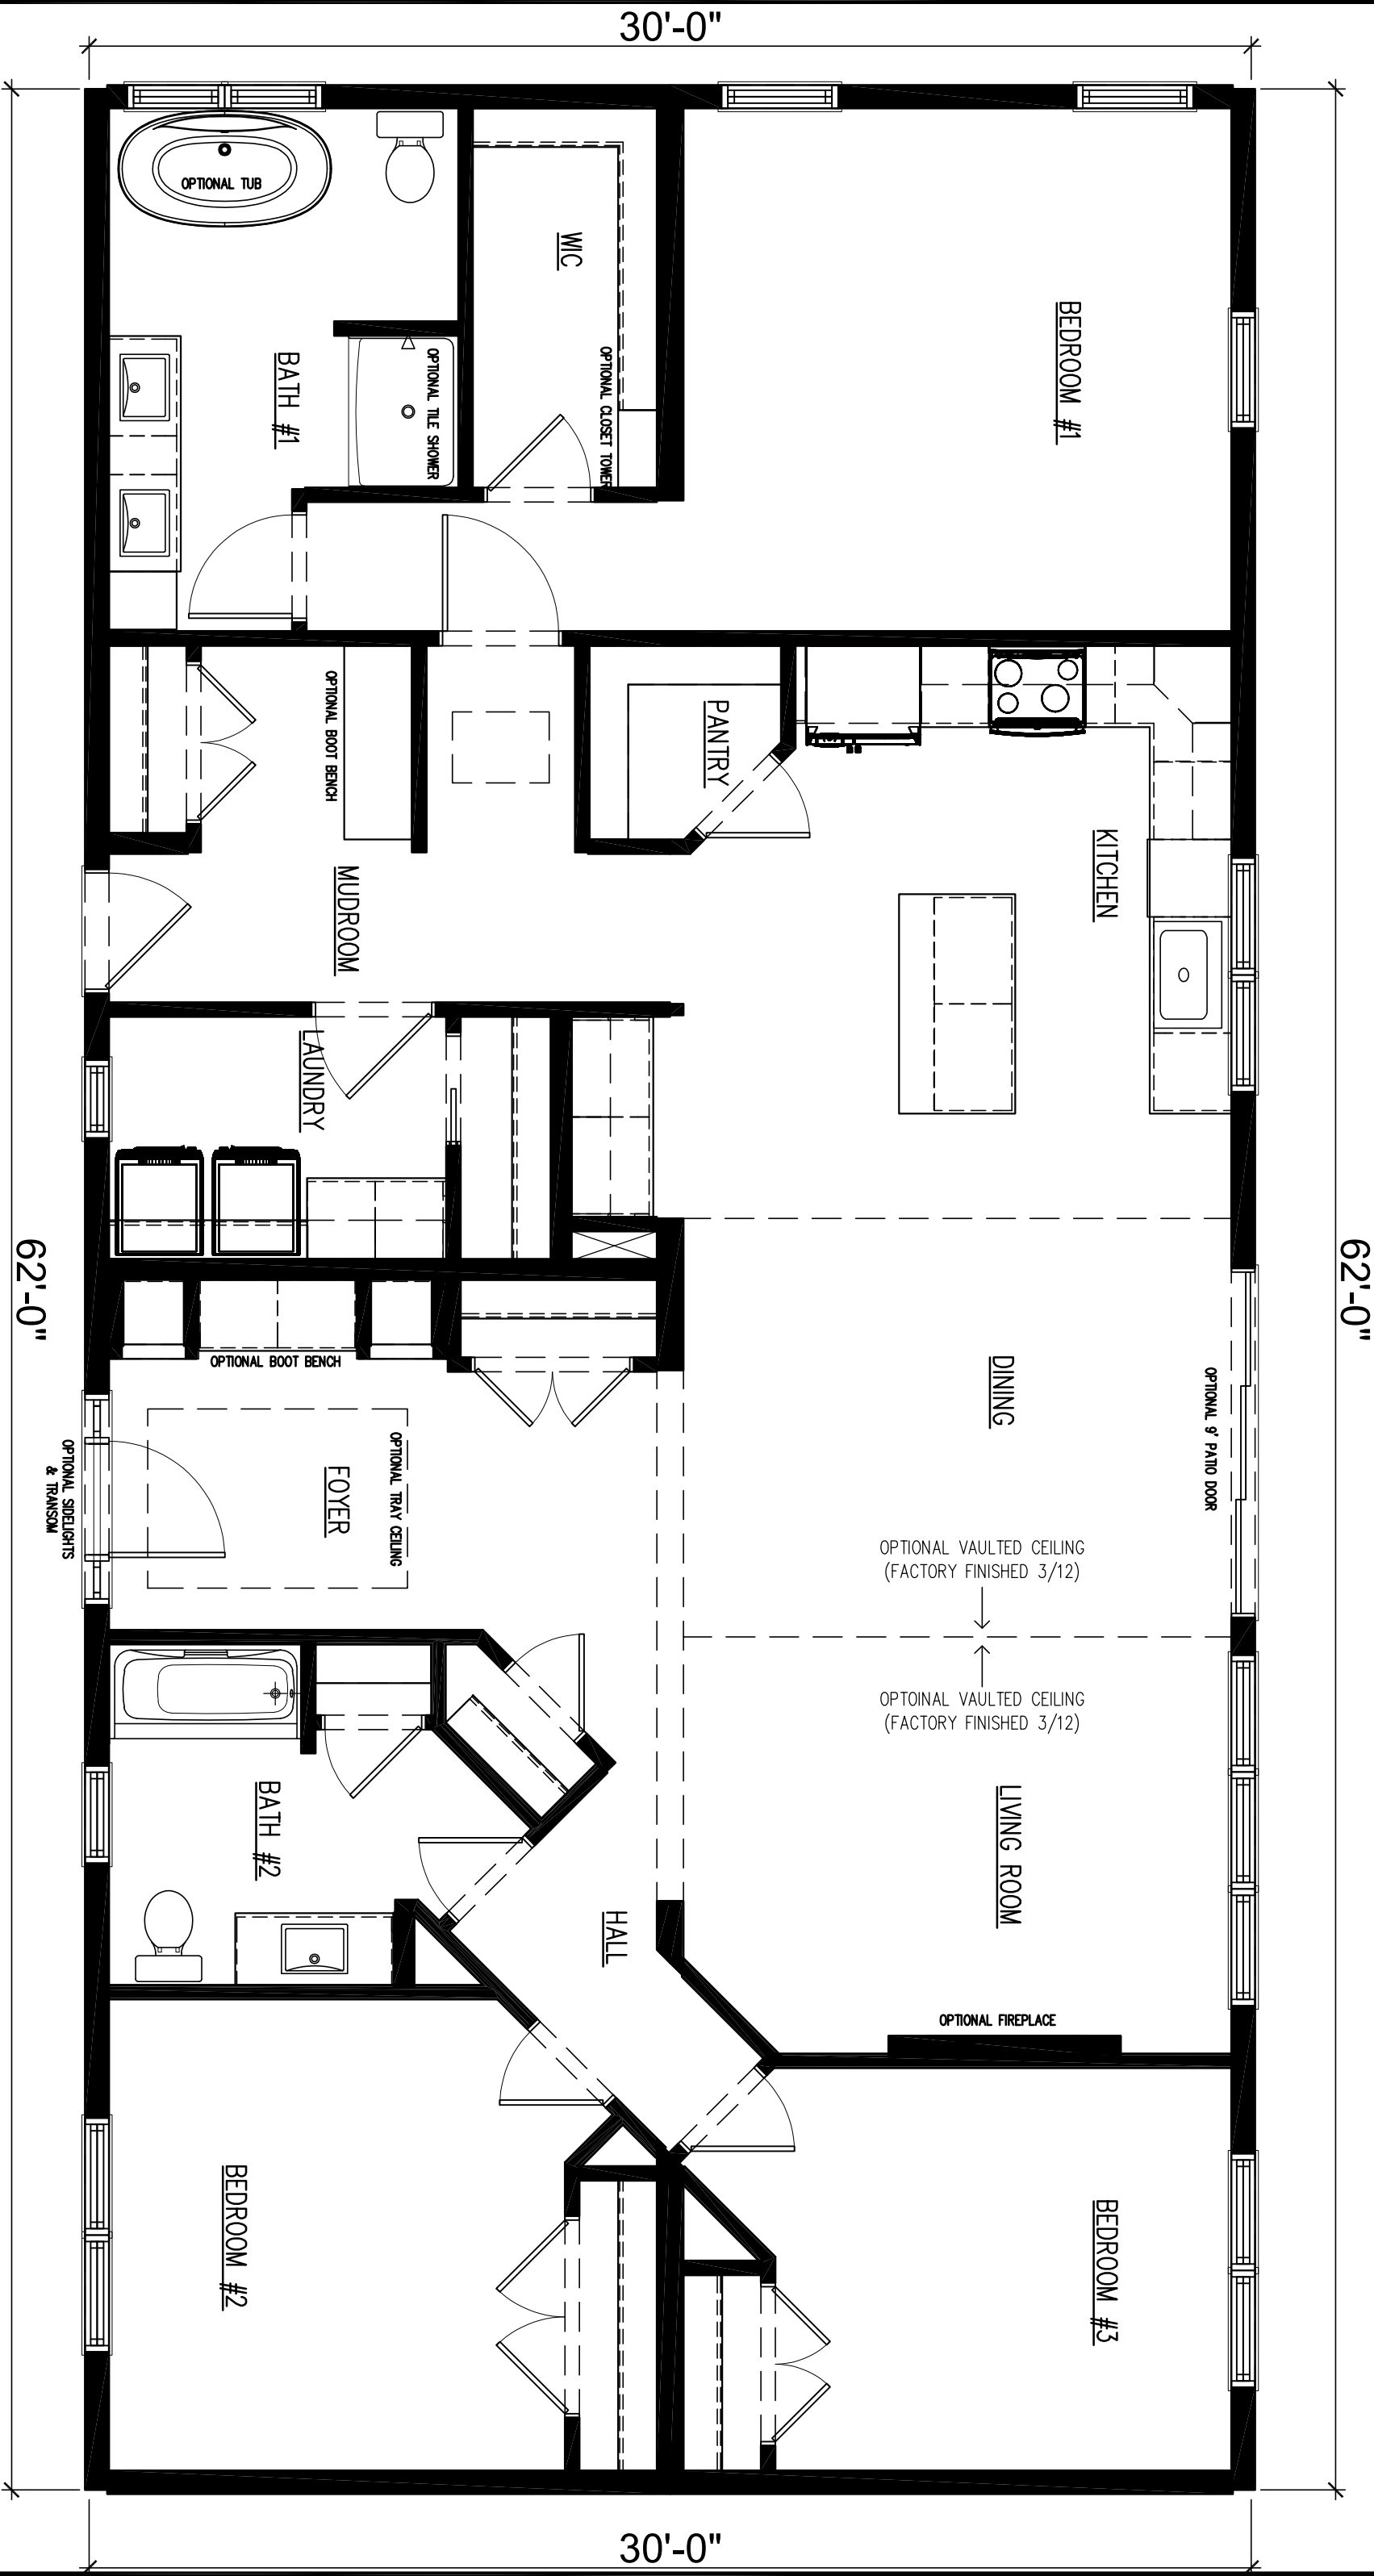

203 Industrial Drive
Redwood Falls, MN
Ph: (507) 644-6600
Fx: (507) 644-6601

MAIN LEVEL FLOOR PLAN

NSXXXX

DRAWN BY: X

DATE: 2025

DEALER: NORHSTAR SYSTEMBUILT

CUSTOMER: MAXWELL

REV: X BY: X DATE: X

PAGE:

A1.1