


MAIN LEVEL FLOOR PLAN

NSXXXX	DEALER: NORTHSTAR SYSTEMBUILT
DRAWN BY: X	CUSTOMER: CEDAR
DATE: 2025	REV: X BY: X DATE: X
	SCALE: 3/16" = 1'-0"

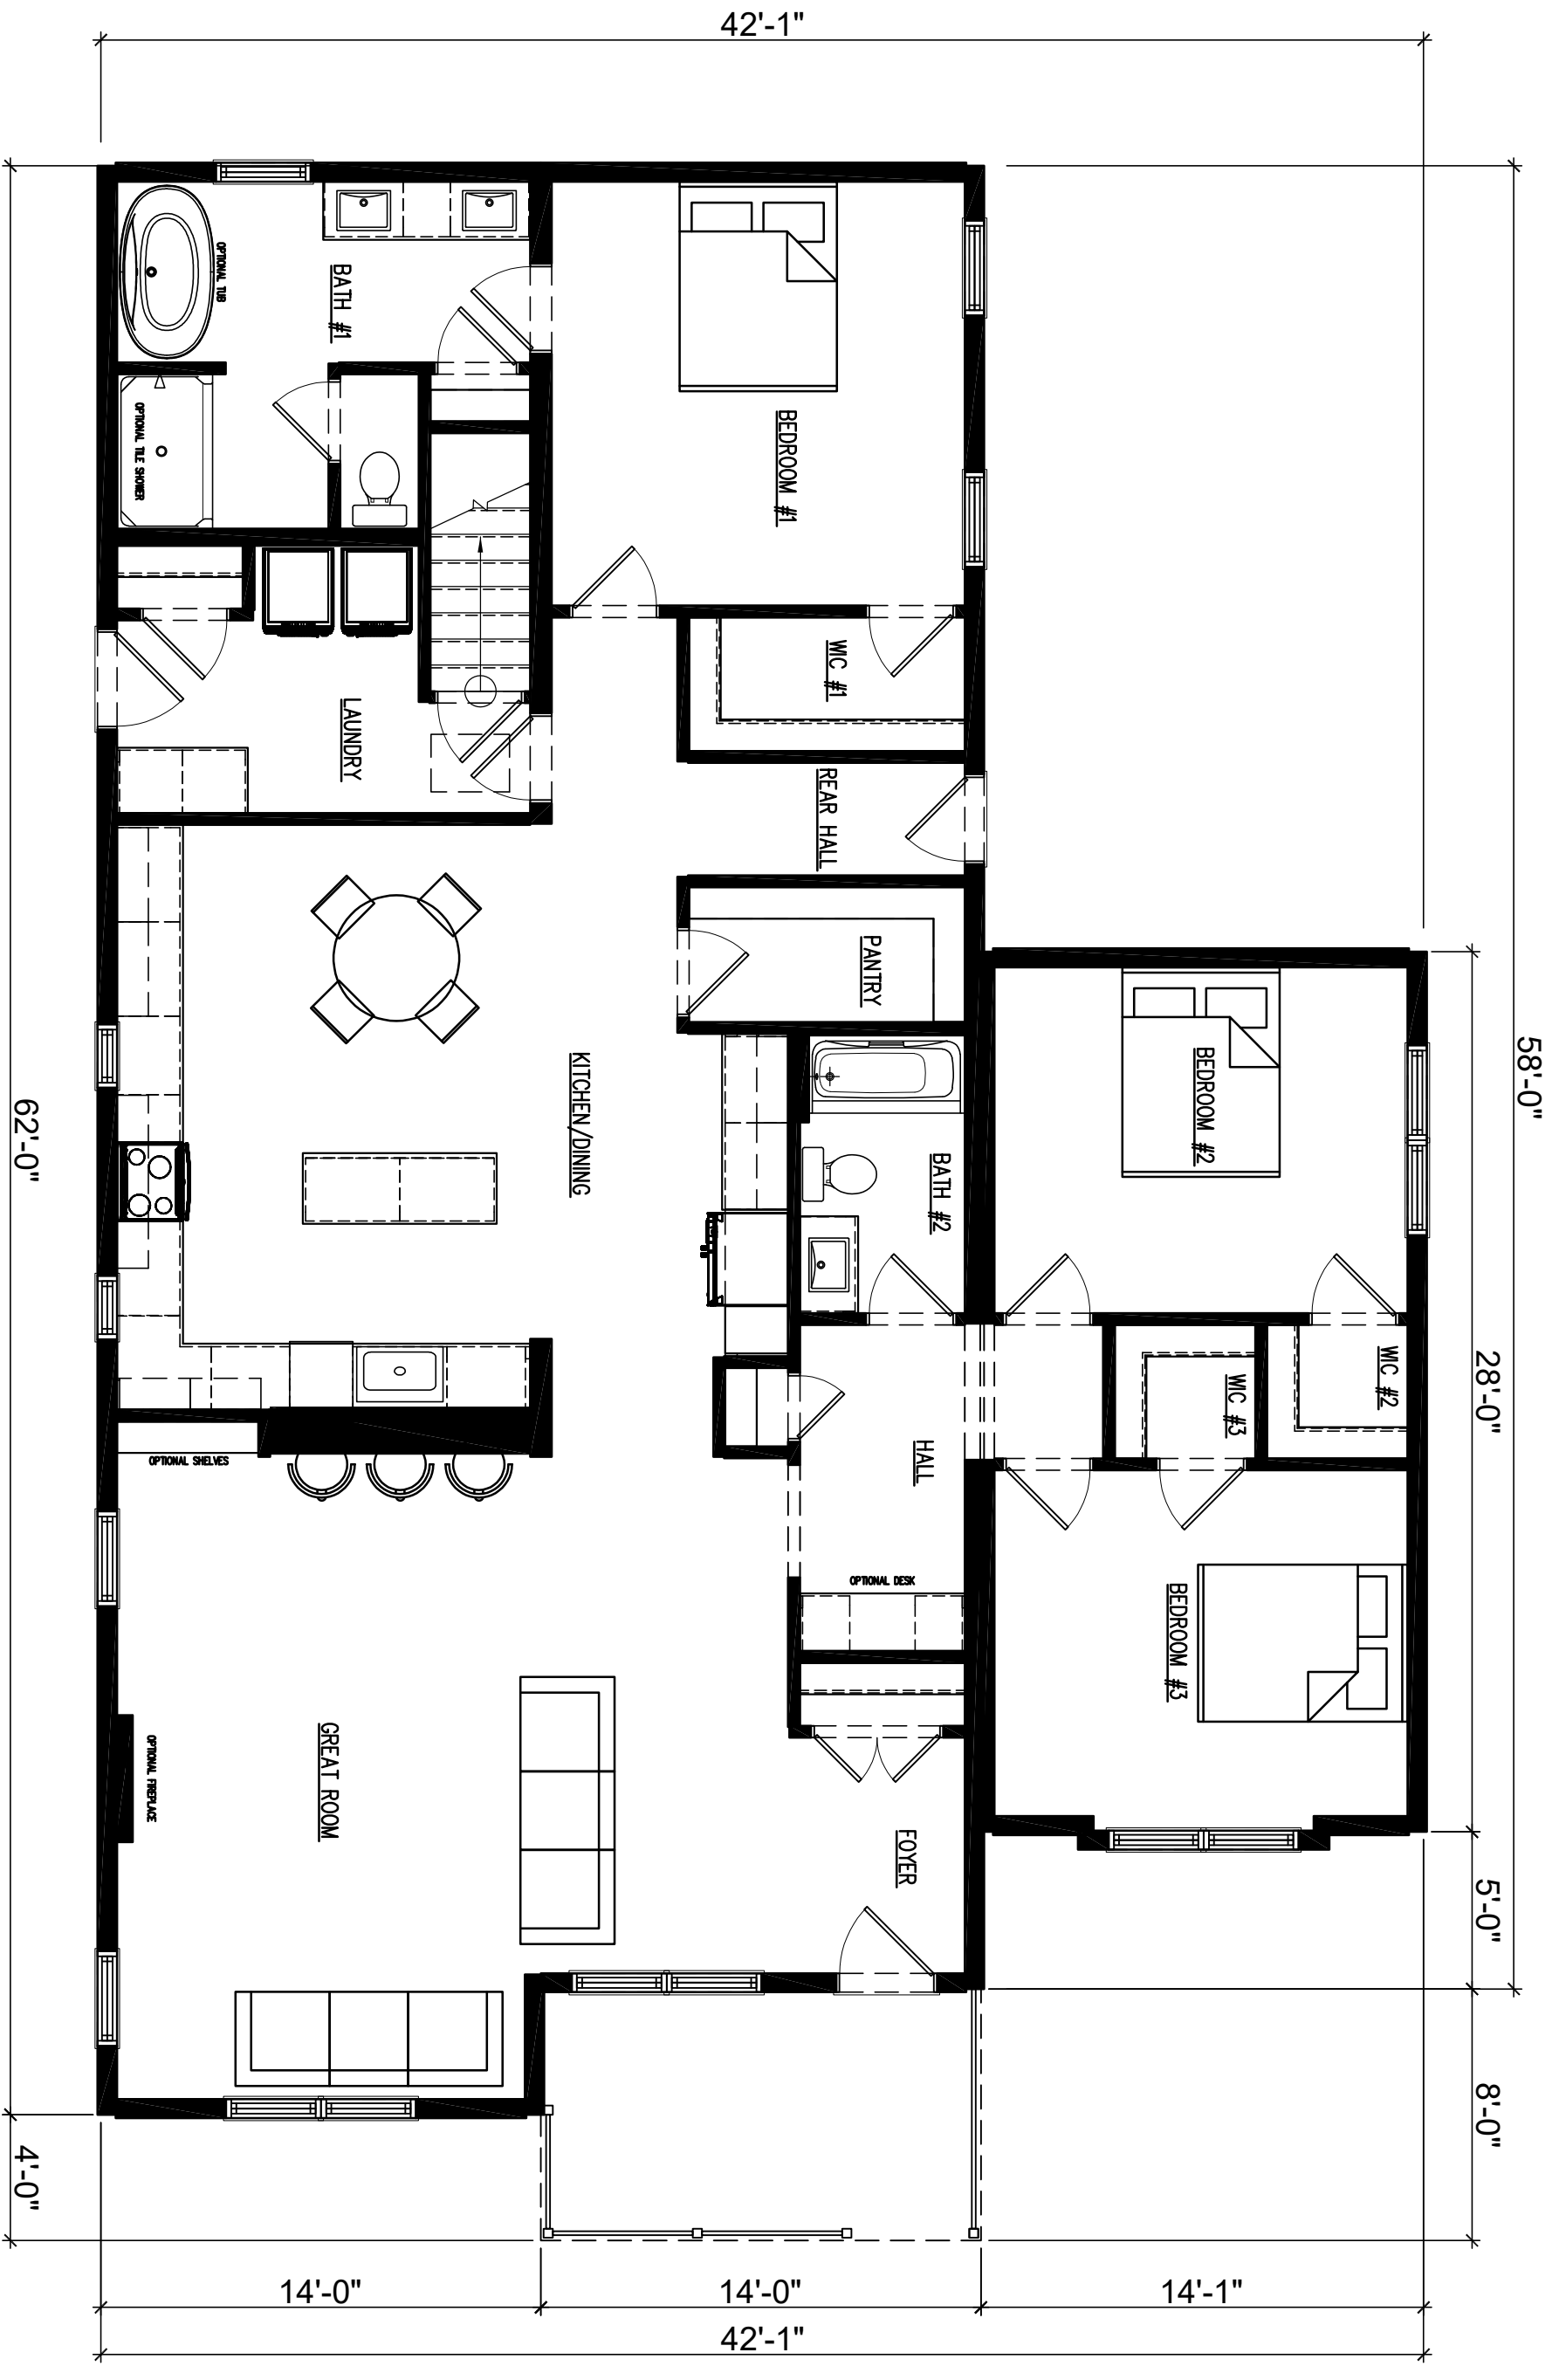

58'-0"

28'-0"

5'-0"

8'-0"

42'-1"

62'-0"

4'-0"

14'-0"

14'-0"

42'-1"

14'-1"