


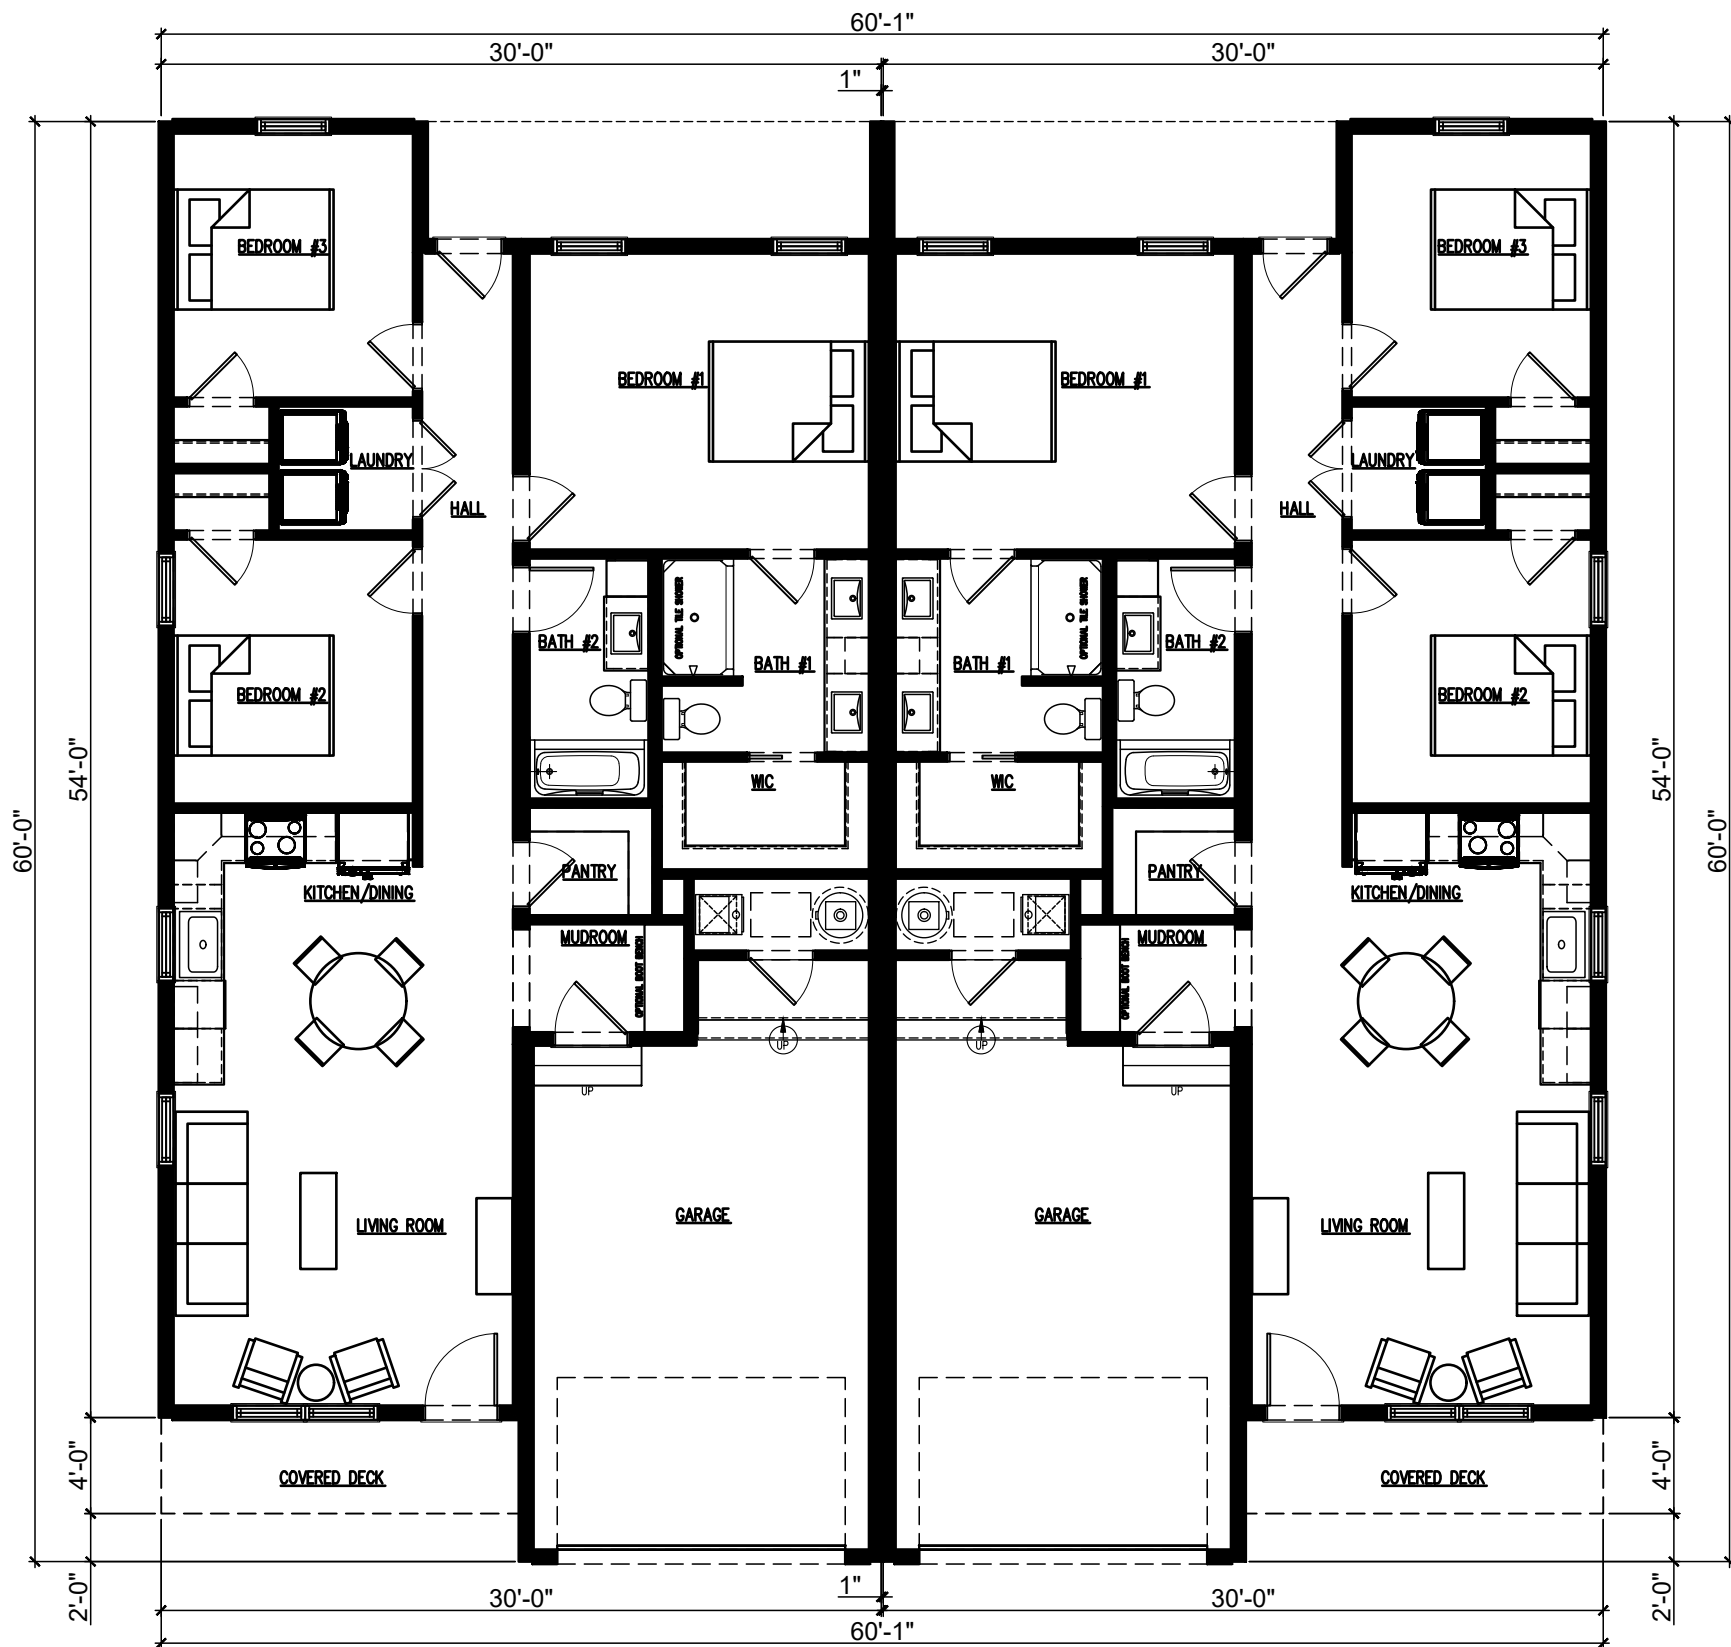

203 Industrial Drive
 Redwood Falls, MN
 Ph: (507) 644-6600
 Fx: (507) 644-6601

MAIN LEVEL FLOOR PLAN

NSXXXX	DEALER: NORTHSTAR SYSTEMBUILT		
DRAWN BY: MW	CUSTOMER: TIMBER		
DATE: 2025	REV: X	BY: X	DATE: X
			SCALE: 1/8"=1'-0"