


203 Industrial Drive
 Redwood Falls, MN
 Ph: (507) 644-6600
 Fx: (507) 644-6601

MAIN LEVEL FLOOR PLAN

NSXXXX	DEALER: NORTHSTAR SYSTEMBUILT		
DRAWN BY: X	CUSTOMER: TETON		
DATE: 2025	REV: X	BY: X	DATE: X
			SCALE: 3/16"=1'-0"

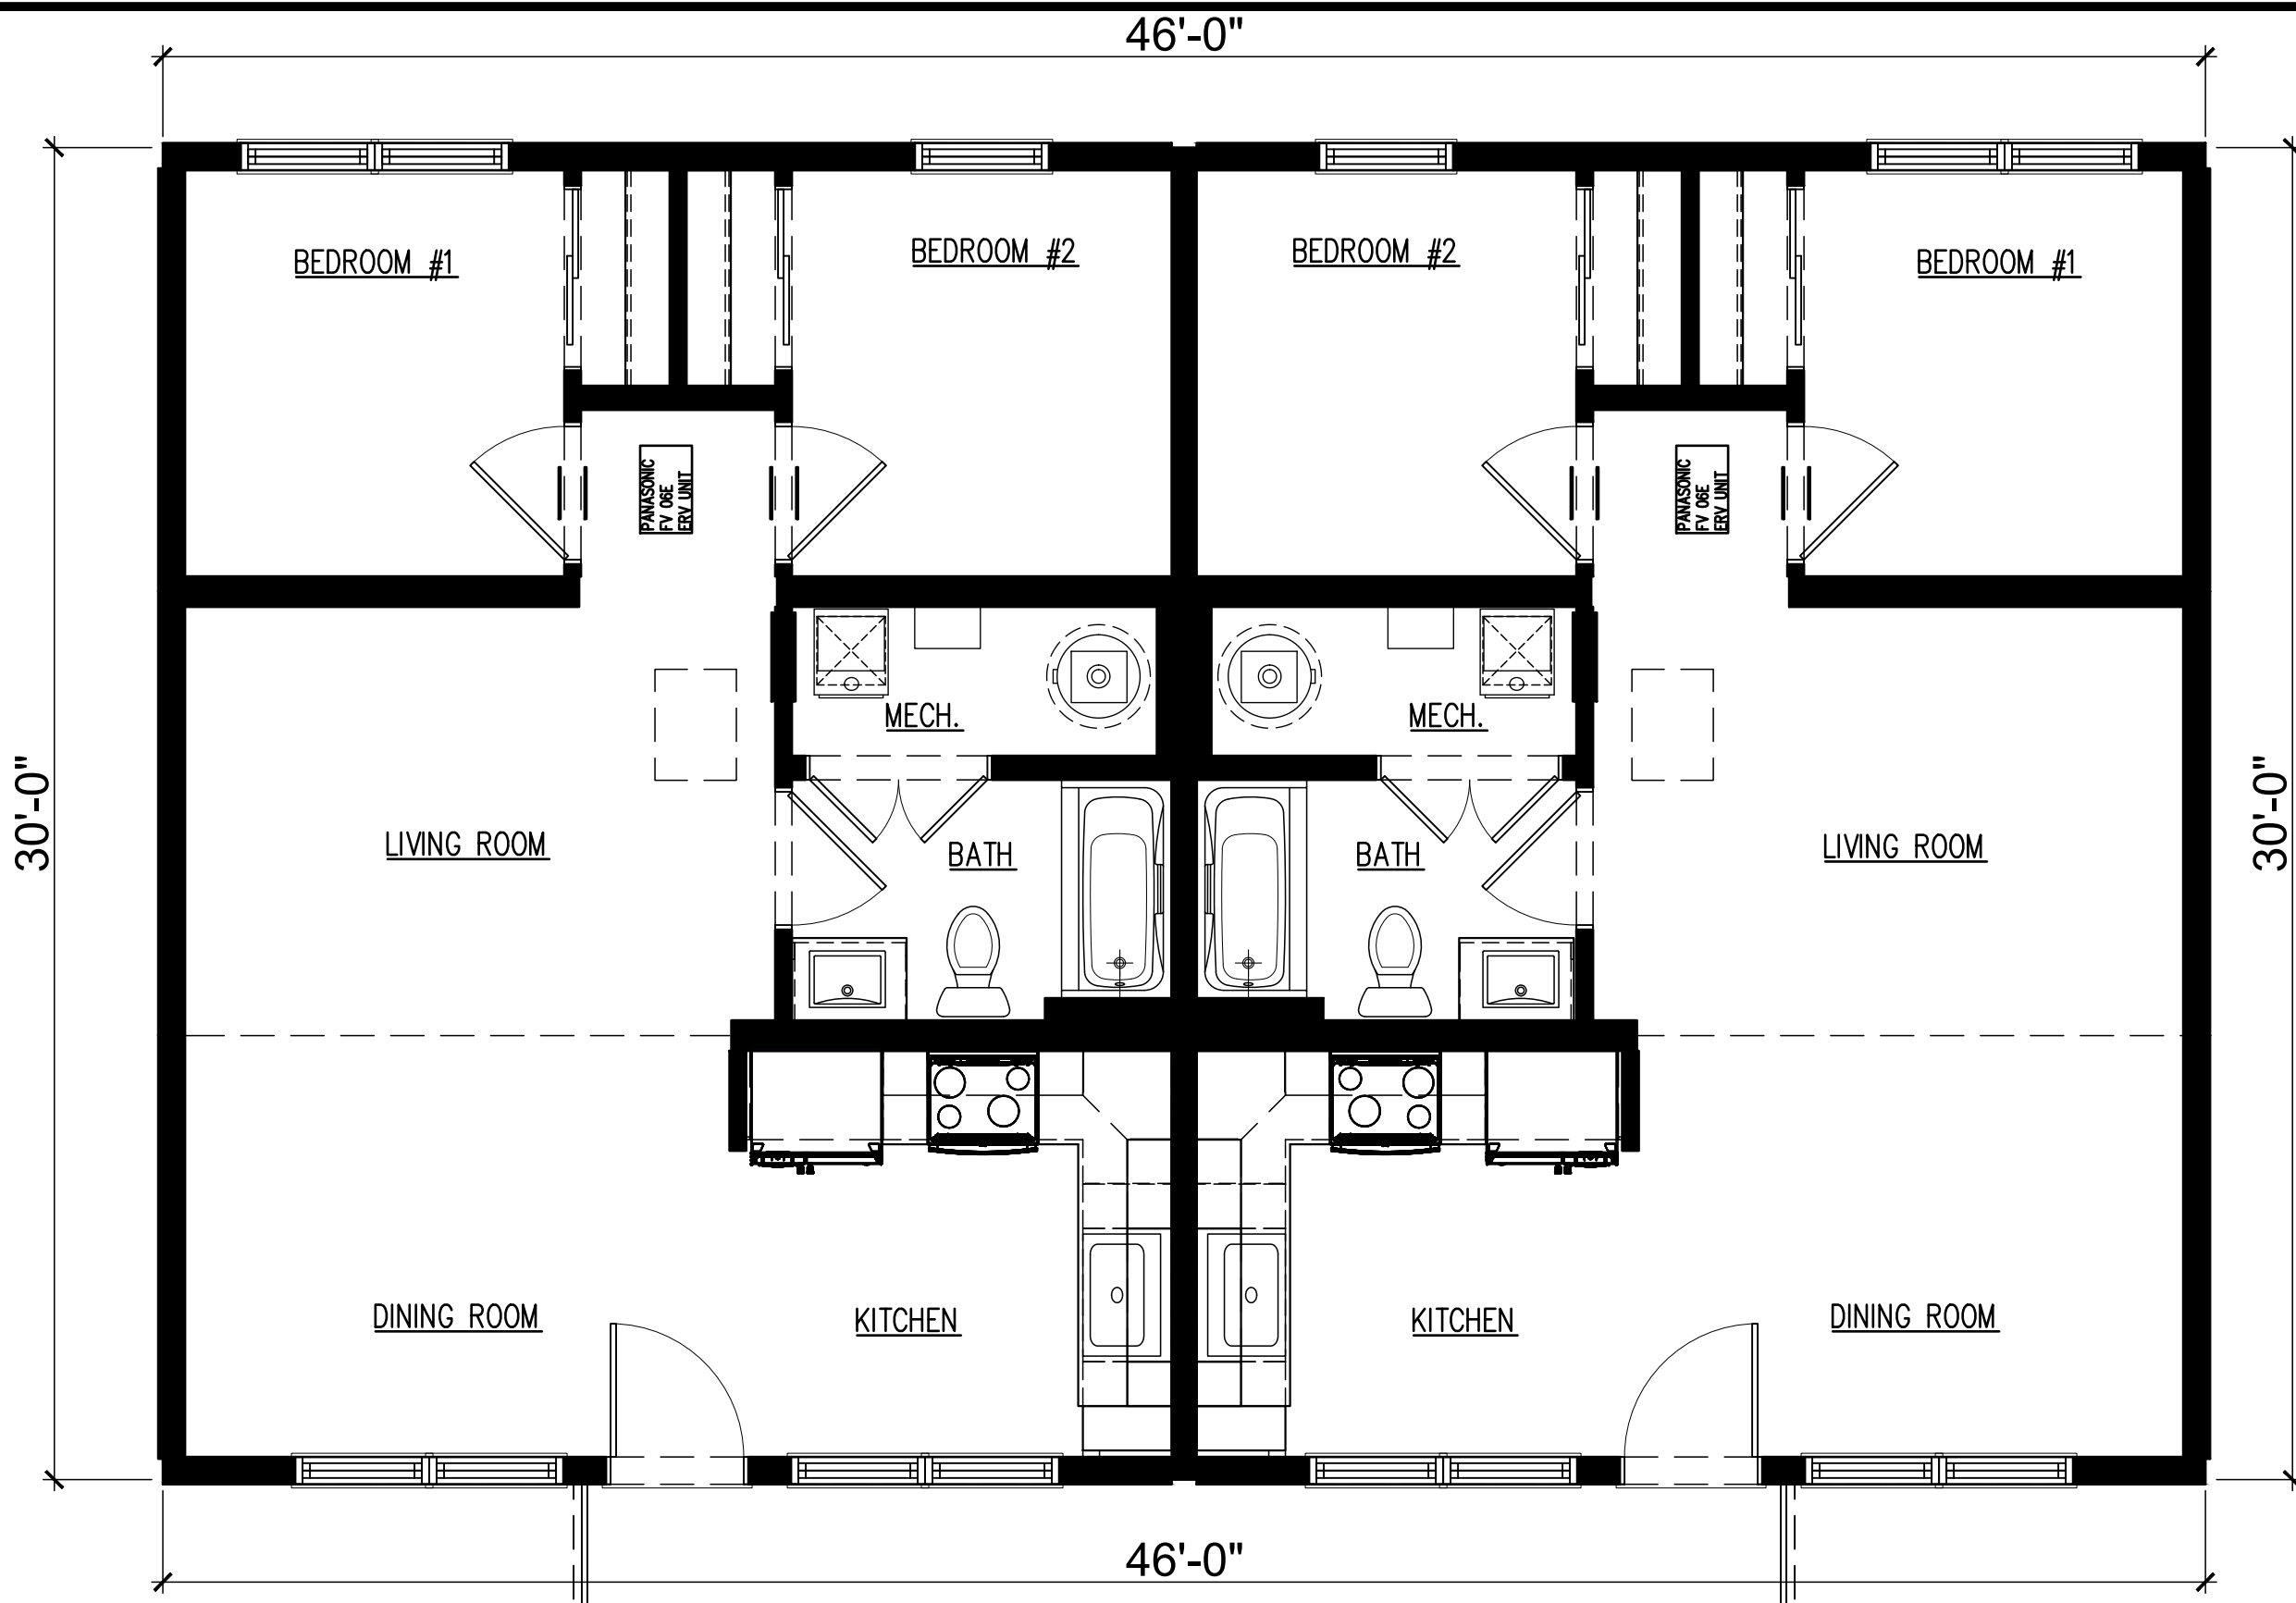

(OSBO DECK & EXTERNAL STAIRWELL)



203 Industrial Drive
 Redwood Falls, MN
 Ph: (507) 644-6600
 Fx: (507) 644-6601

SECOND LEVEL FLOOR PLAN

NSXXXX	DEALER: NORTHSTAR SYSTEMBUILT		
DRAWN BY: X	CUSTOMER: TETON		
DATE: 2025	REV: X	BY: X	DATE: X
			SCALE: 3/16" = 1'-0"