


MAIN LEVEL FLOOR PLAN



203 Industrial Drive
 Redwood Falls, MN
 Ph: (507) 644-6600
 Fx: (507) 644-6601

NSXXXX	DEALER: NORTHSTAR SYSTEMBUILT
DRAWN BY: X	CUSTOMER: STILLWATER
DATE: 2025	REV: X BY: X DATE: X
	SCALE: 1/8" = 1'-0"

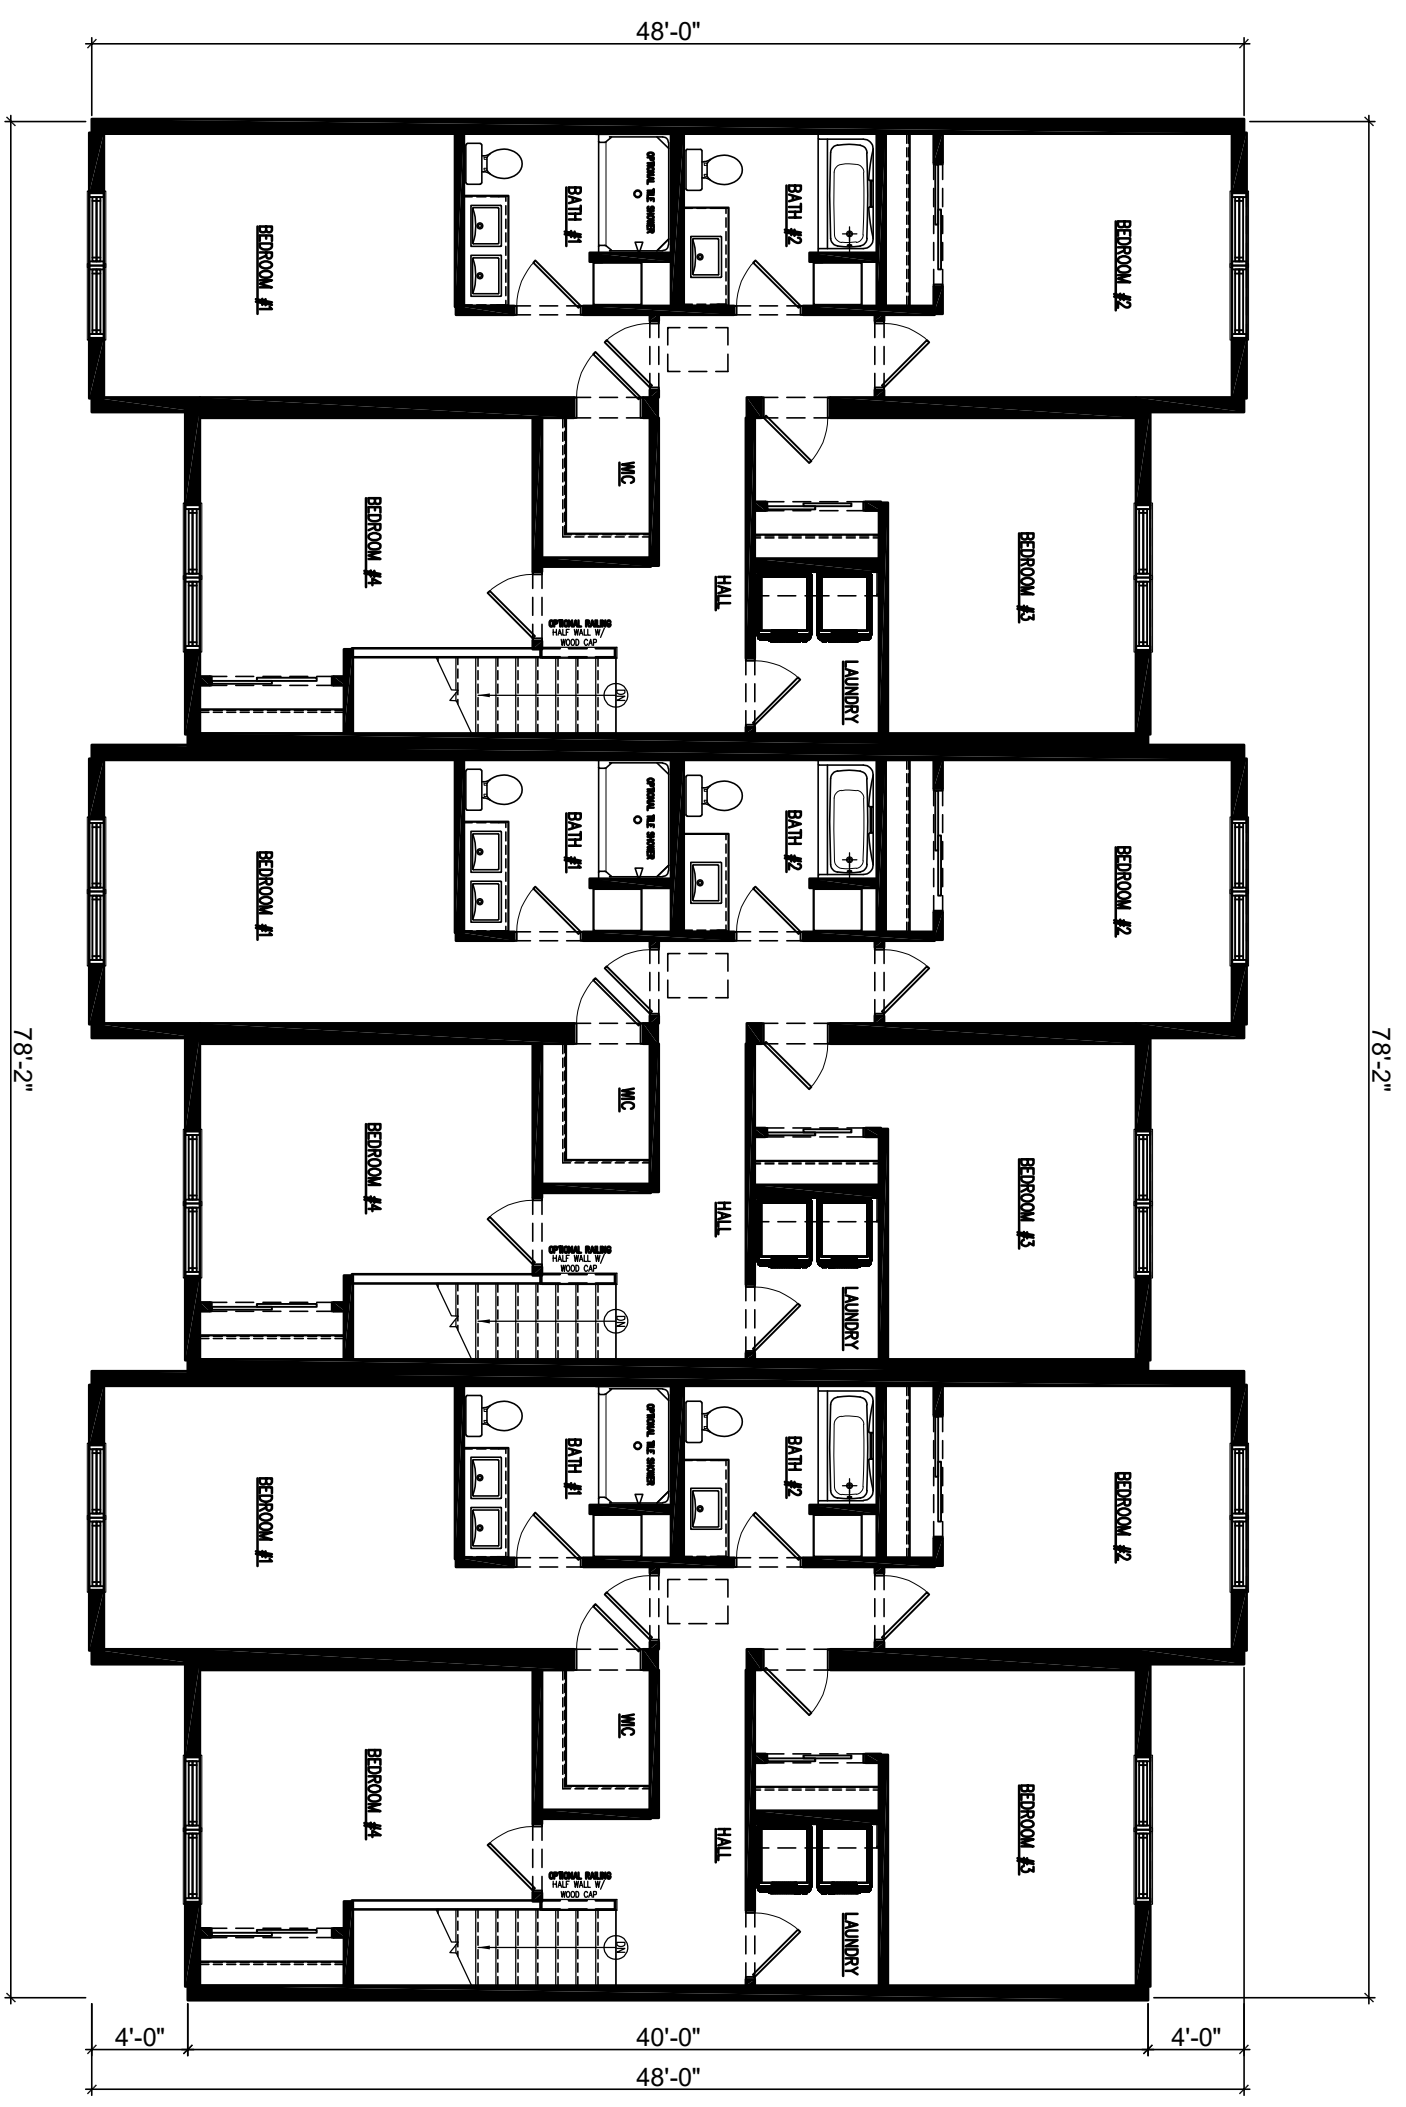

203 Industrial Drive
 Redwood Falls, MN
 Ph: (507) 644-6600
 Fx: (507) 644-6601

SECOND LEVEL FLOOR PLAN

NSXXXX	DEALER: NORTHSTAR SYSTEMBUILT
DRAWN BY: X	CUSTOMER: STILLWATER
DATE: 2025	REV: X BY: X DATE: X
	SCALE: 1/8" = 1'-0"