


203 Industrial Drive
 Redwood Falls, MN
 Ph: (507) 644-6600
 Fx: (507) 644-6601

MAIN LEVEL FLOOR PLAN

NSXXXX	DEALER: NORTHSTAR SYSTEMBUILT		PAGE: A1.1
DRAWN BY: X	CUSTOMER: AVON		
DATE: 2023	REV: X	BY: X	DATE: X
			SCALE: 3/8"=1'-0"

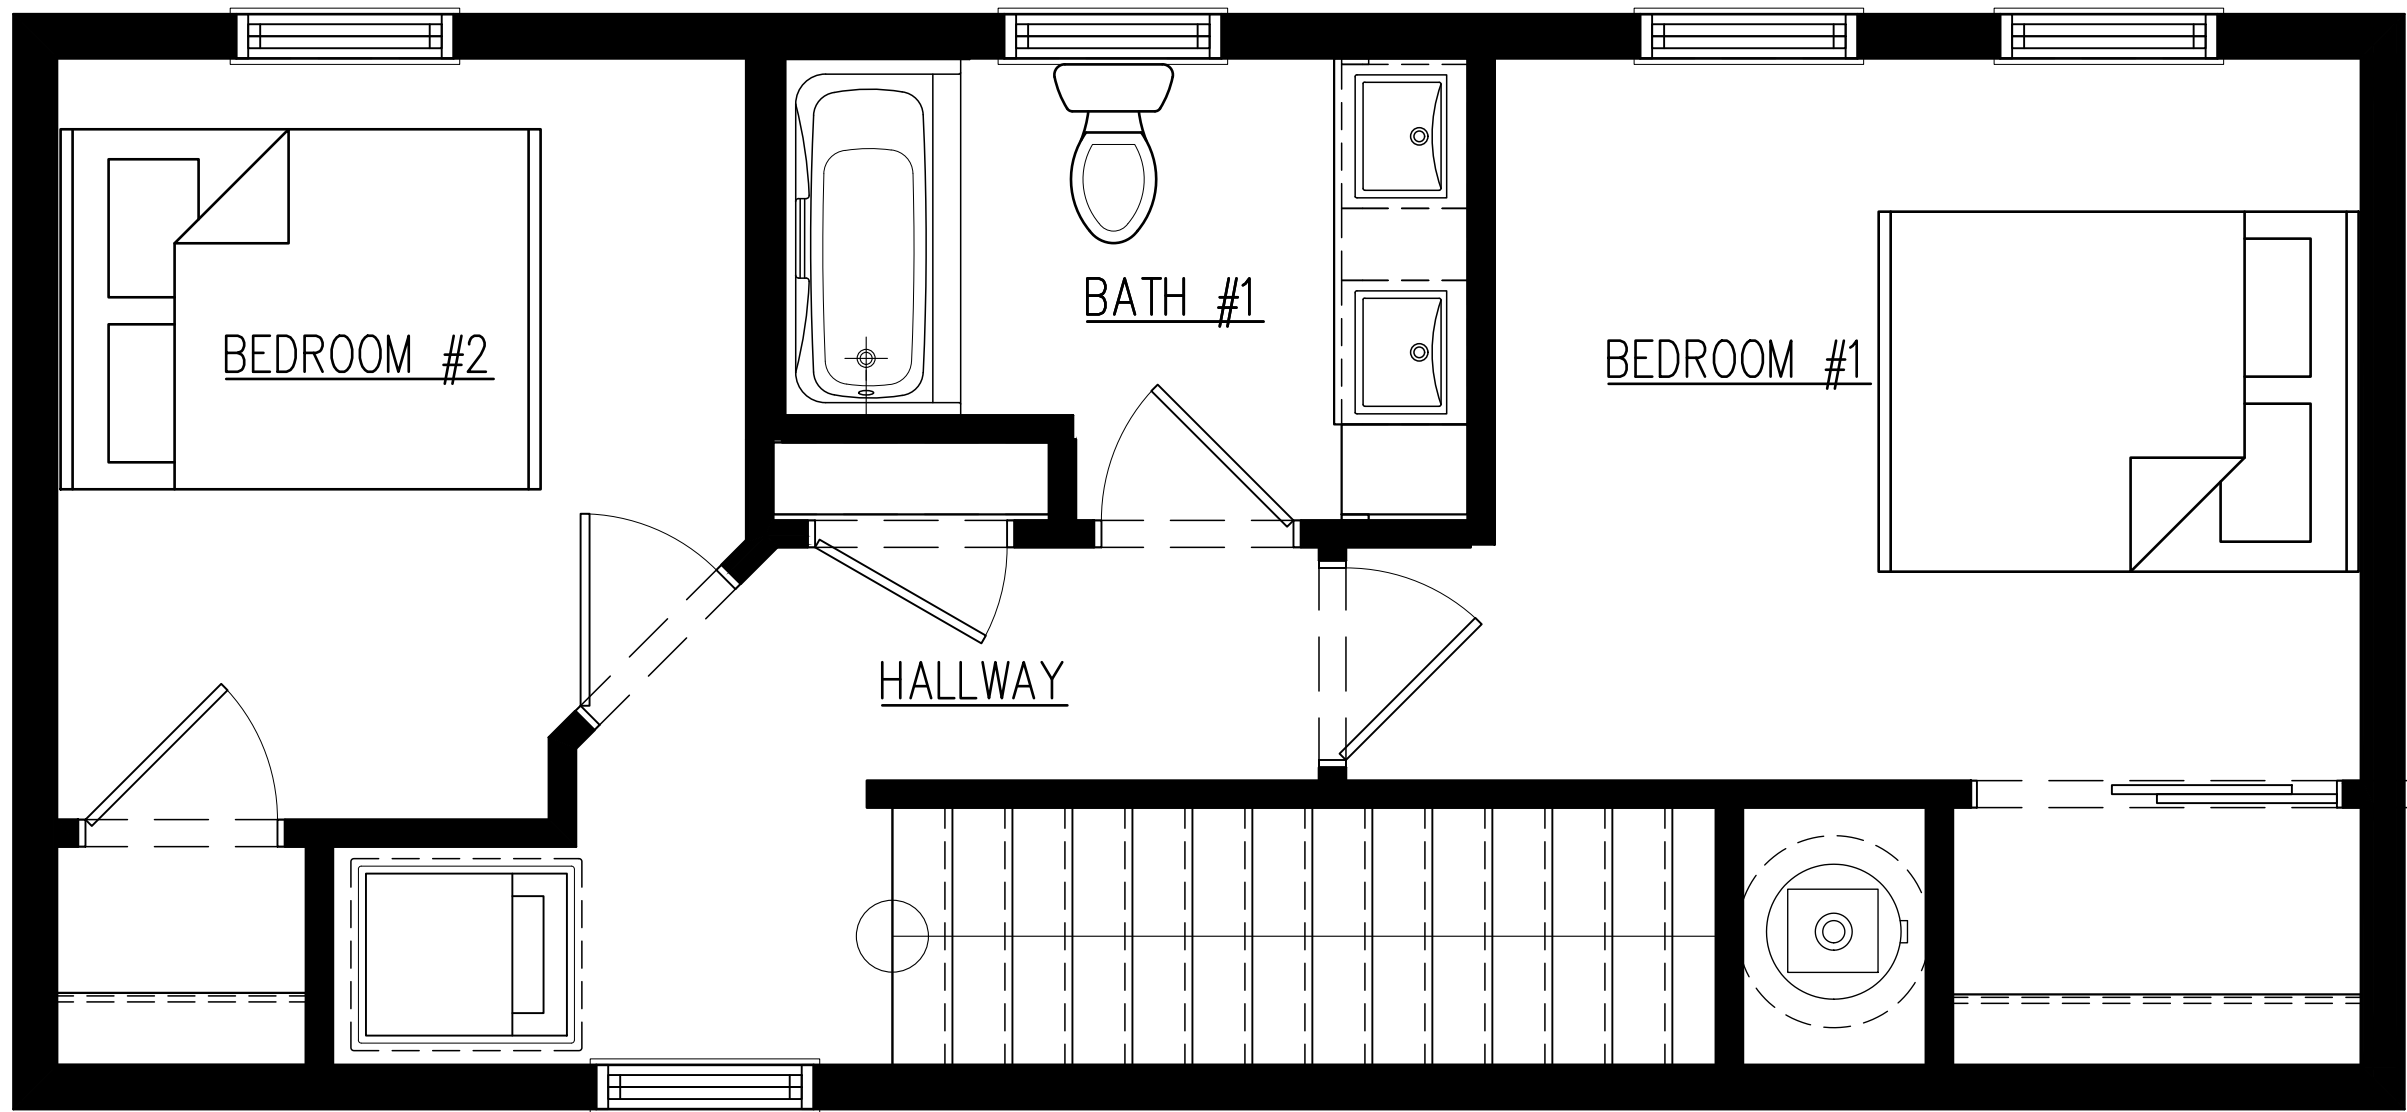

203 Industrial Drive
 Redwood Falls, MN
 Ph: (507) 644-6600
 Fx: (507) 644-6601

UPPER LEVEL FLOOR PLAN

NSXXXX	DEALER: NORTHSTAR SYSTEMBUILT		PAGE: A1.1
DRAWN BY: X	CUSTOMER: AVON		
DATE: 2023	REV: X	BY: X	DATE: X
			SCALE: 3/8"=1'-0"