

203 Industrial Drive  
 Redwood Falls, MN  
 Ph: (507) 644-6600  
 Fx: (507) 644-6601

MAIN LEVEL FLOOR PLAN

NSXXXX

DEALER: NORTHSTAR SYSTEMBUILT

PAGE:

DRAWN BY: MW

CUSTOMER: TAYLOR


A1.1

DATE: 2023

REV: X BY: X

DATE: X

SCALE: 3/16" = 1'-0"

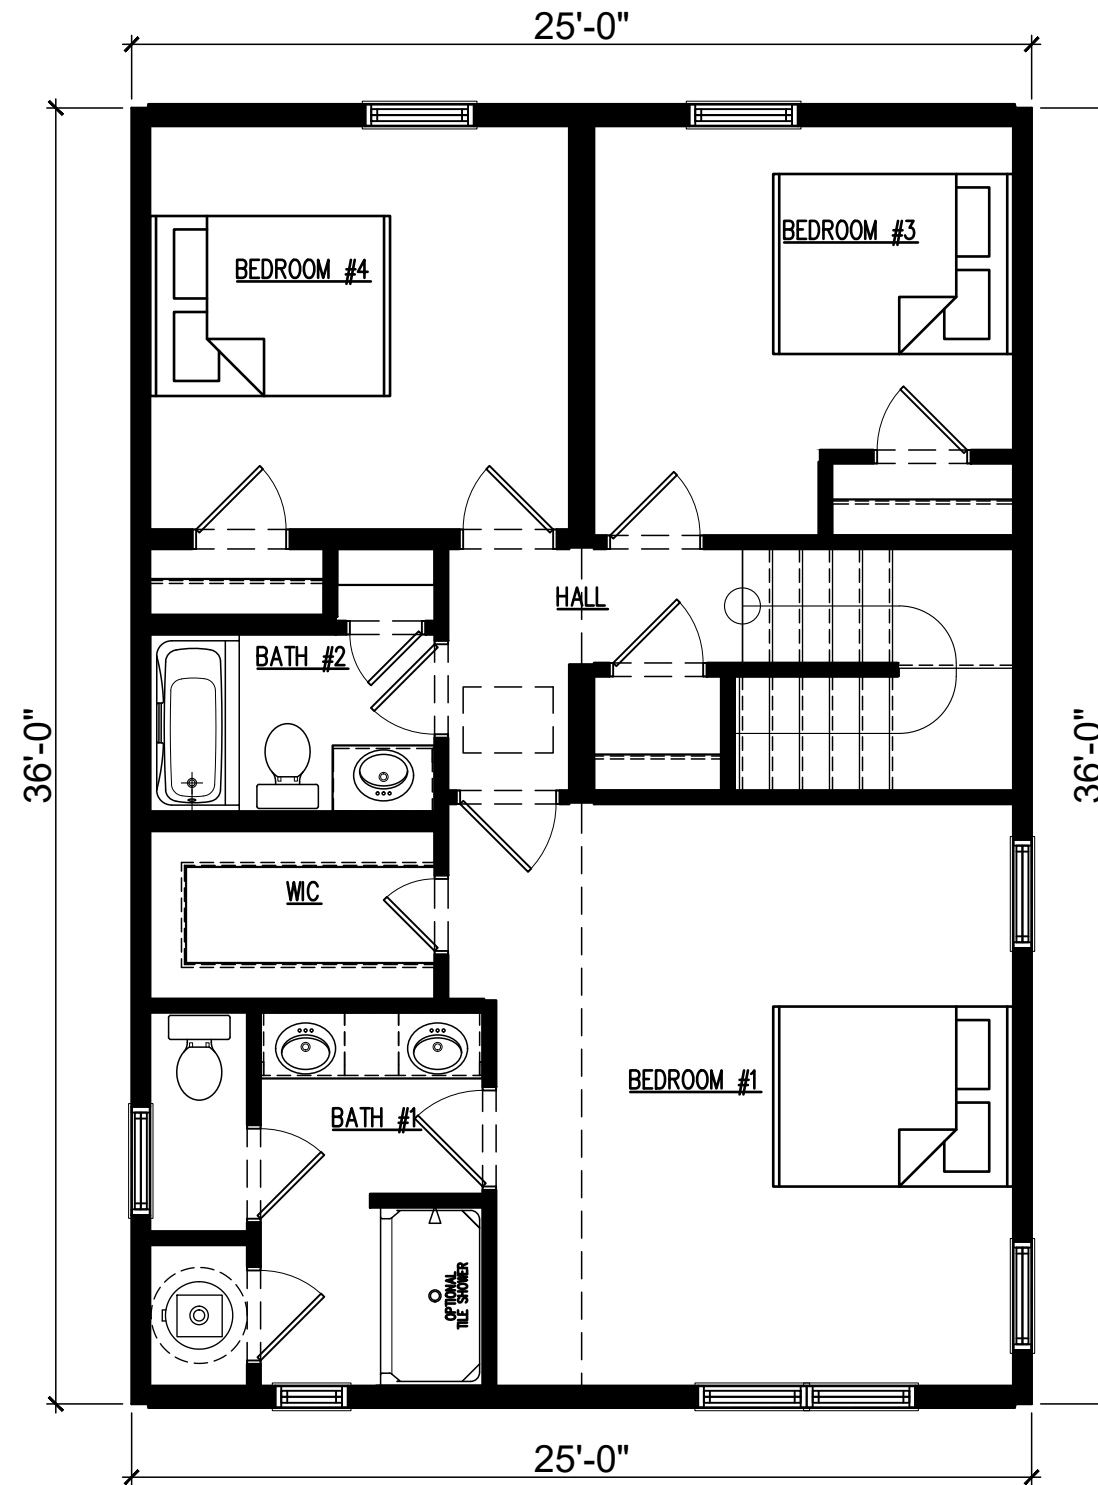

203 Industrial Drive  
 Redwood Falls, MN  
 Ph: (507) 644-6600  
 Fx: (507) 644-6601

UPPER LEVEL FLOOR PLAN

NSXXXX

DEALER: NORTHSTAR SYSTEMBUILT

PAGE:

DRAWN BY: X

CUSTOMER: TAYLOR

A2.1

DATE: 2023

REV: X BY: X

DATE: X

SCALE: 3/16" = 1'-0"