


MAIN LEVEL FLOOR PLAN

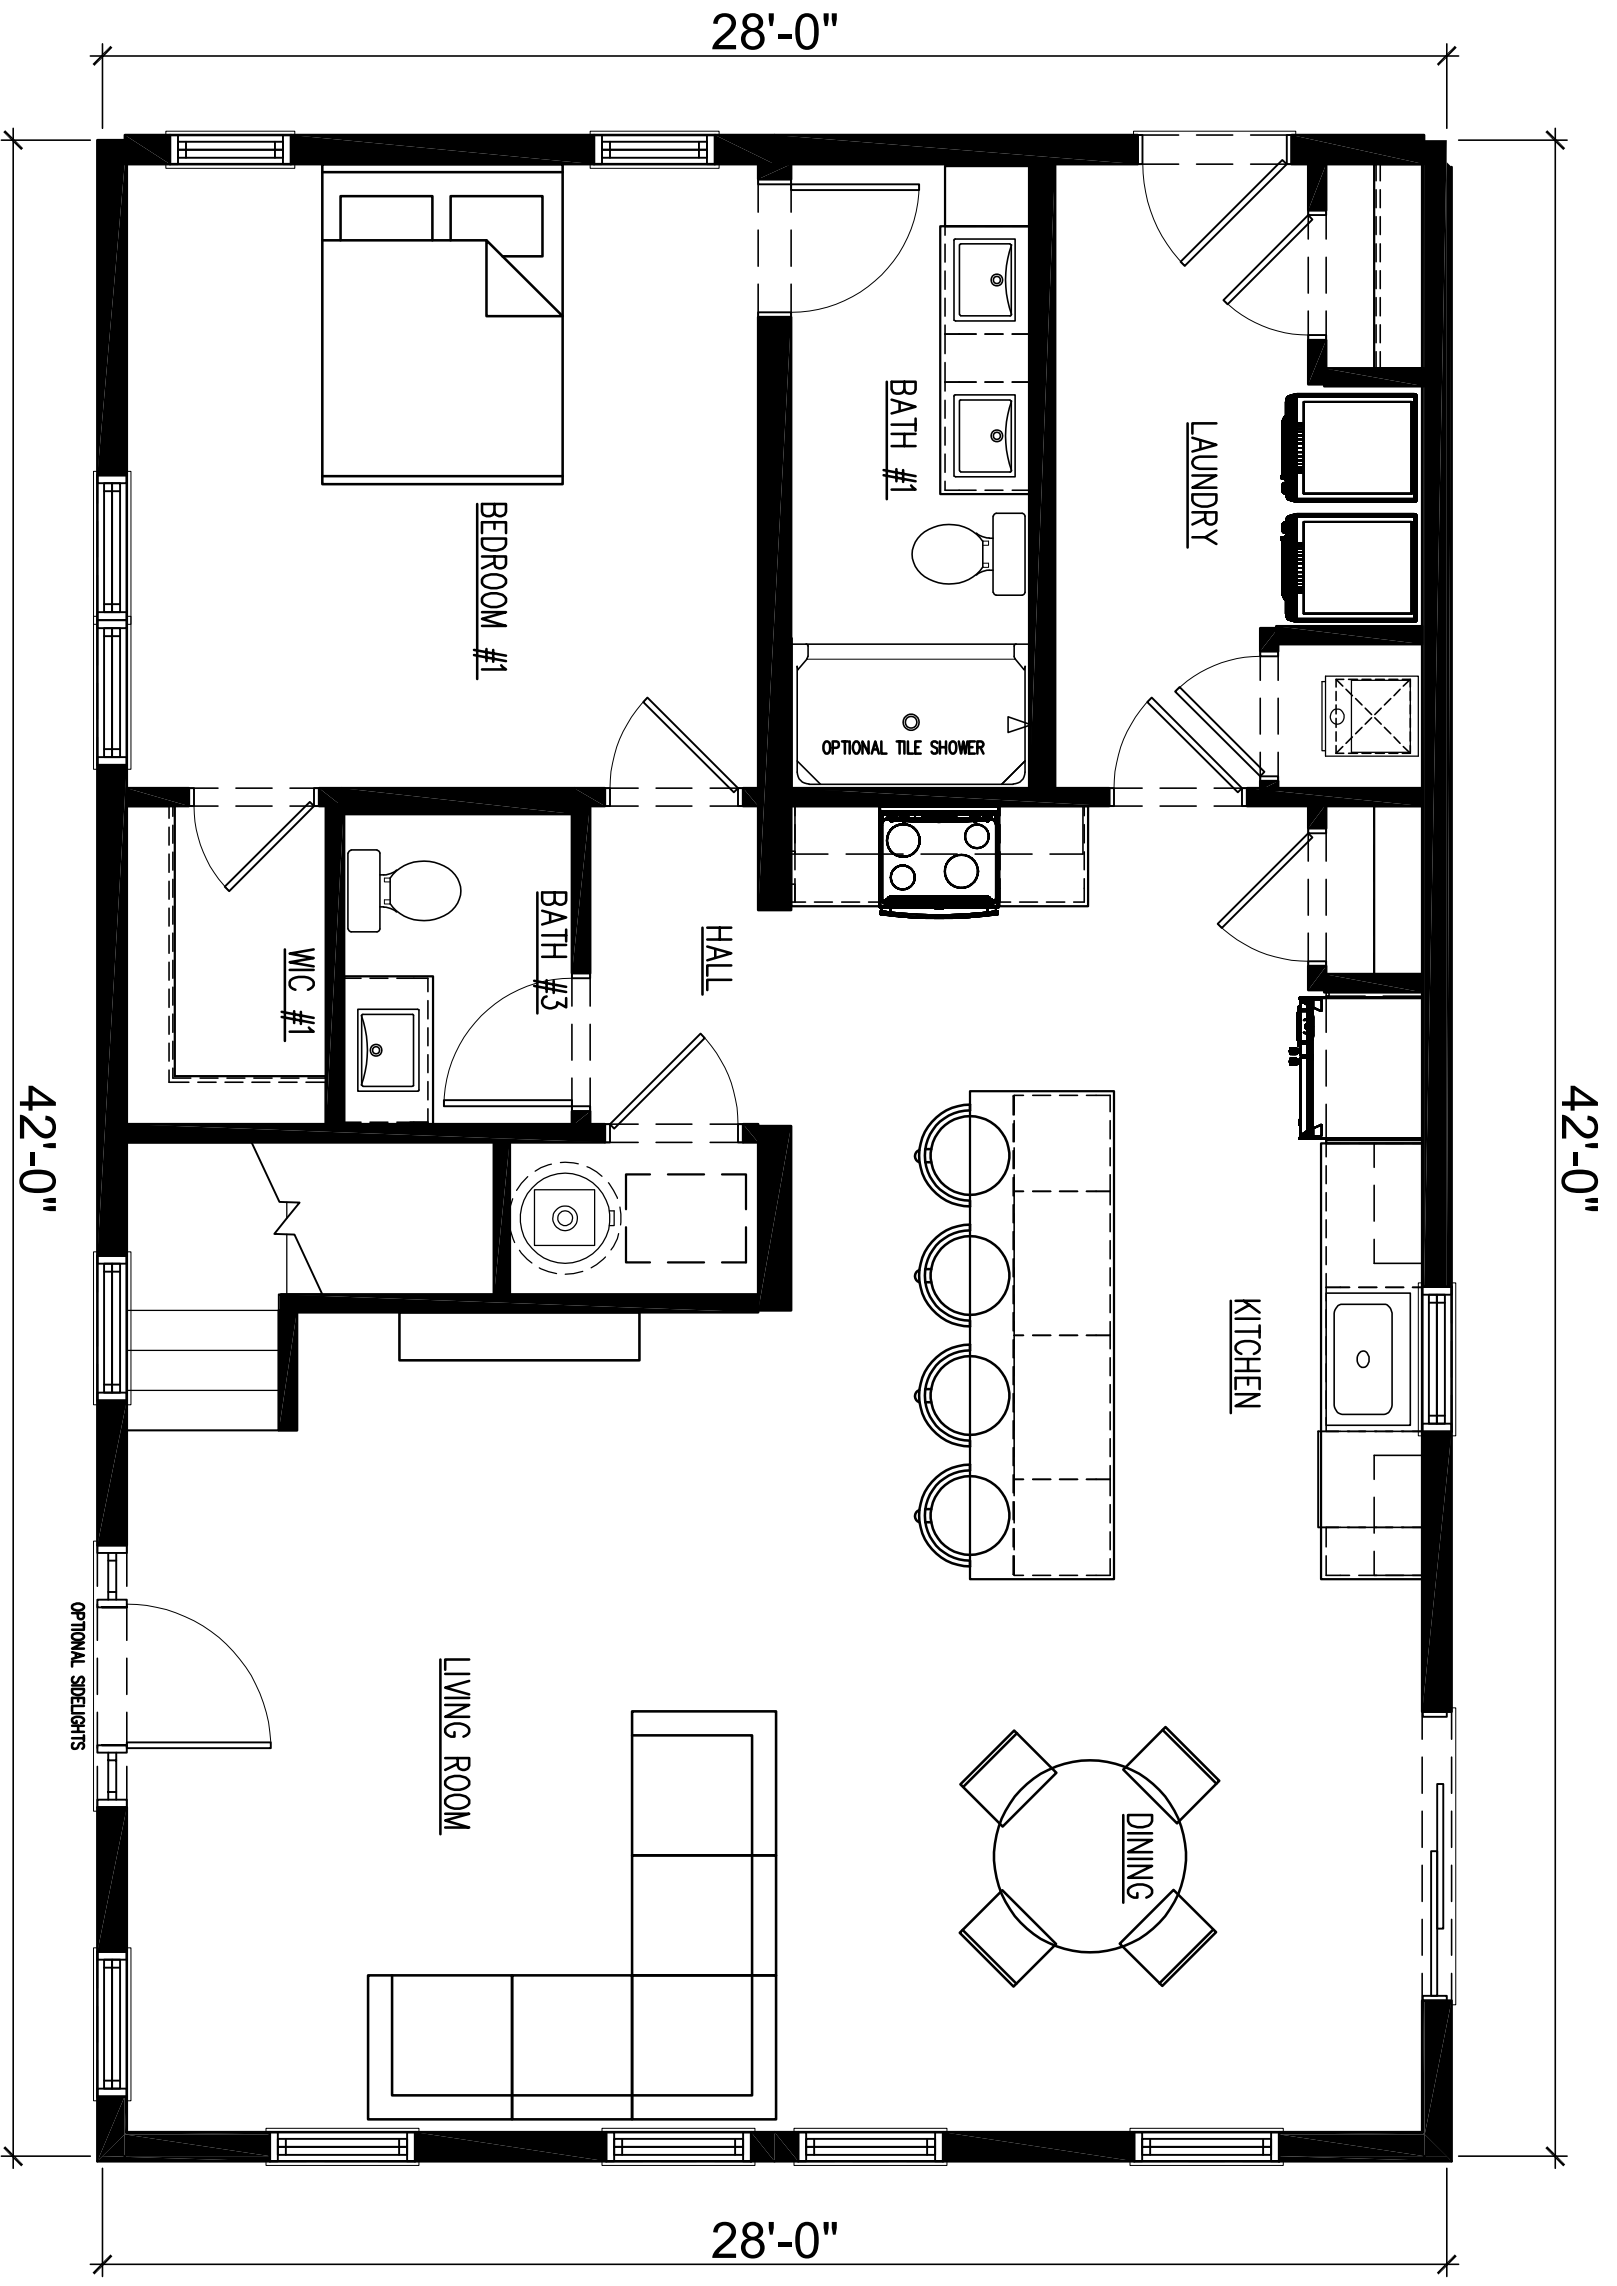

NSXXXX	DEALER: NORTHSTAR SYSTEMBUILT
DRAWN BY: X	CUSTOMER: EVERGREEN
DATE: 2025	REV: X BY: X DATE: X
	SCALE: 1/4" = 1'-0"

SECOND LEVEL FLOOR PLAN

NSXXXX
DRAWN BY: X
DATE: 2025

DEALER: NORTHSTAR SYSTEMBUILT
CUSTOMER: EVERGREEN
REV: X BY: X DATE: X

SCALE: 1/4" = 1'-0"

