




203 Industrial Drive
 Redwood Falls, MN
 Ph: (507) 644-6600
 Fx: (507) 644-6601

MAIN LEVEL FLOOR PLAN

NSXXXX DEALER: NORTHSTAR SYSTEMBUILT
 DRAWN BY: X CUSTOMER: HUNTLEY
 DATE: 2025 REV: X BY: X DATE: X
 SCALE: 1/4" = 1'-0"

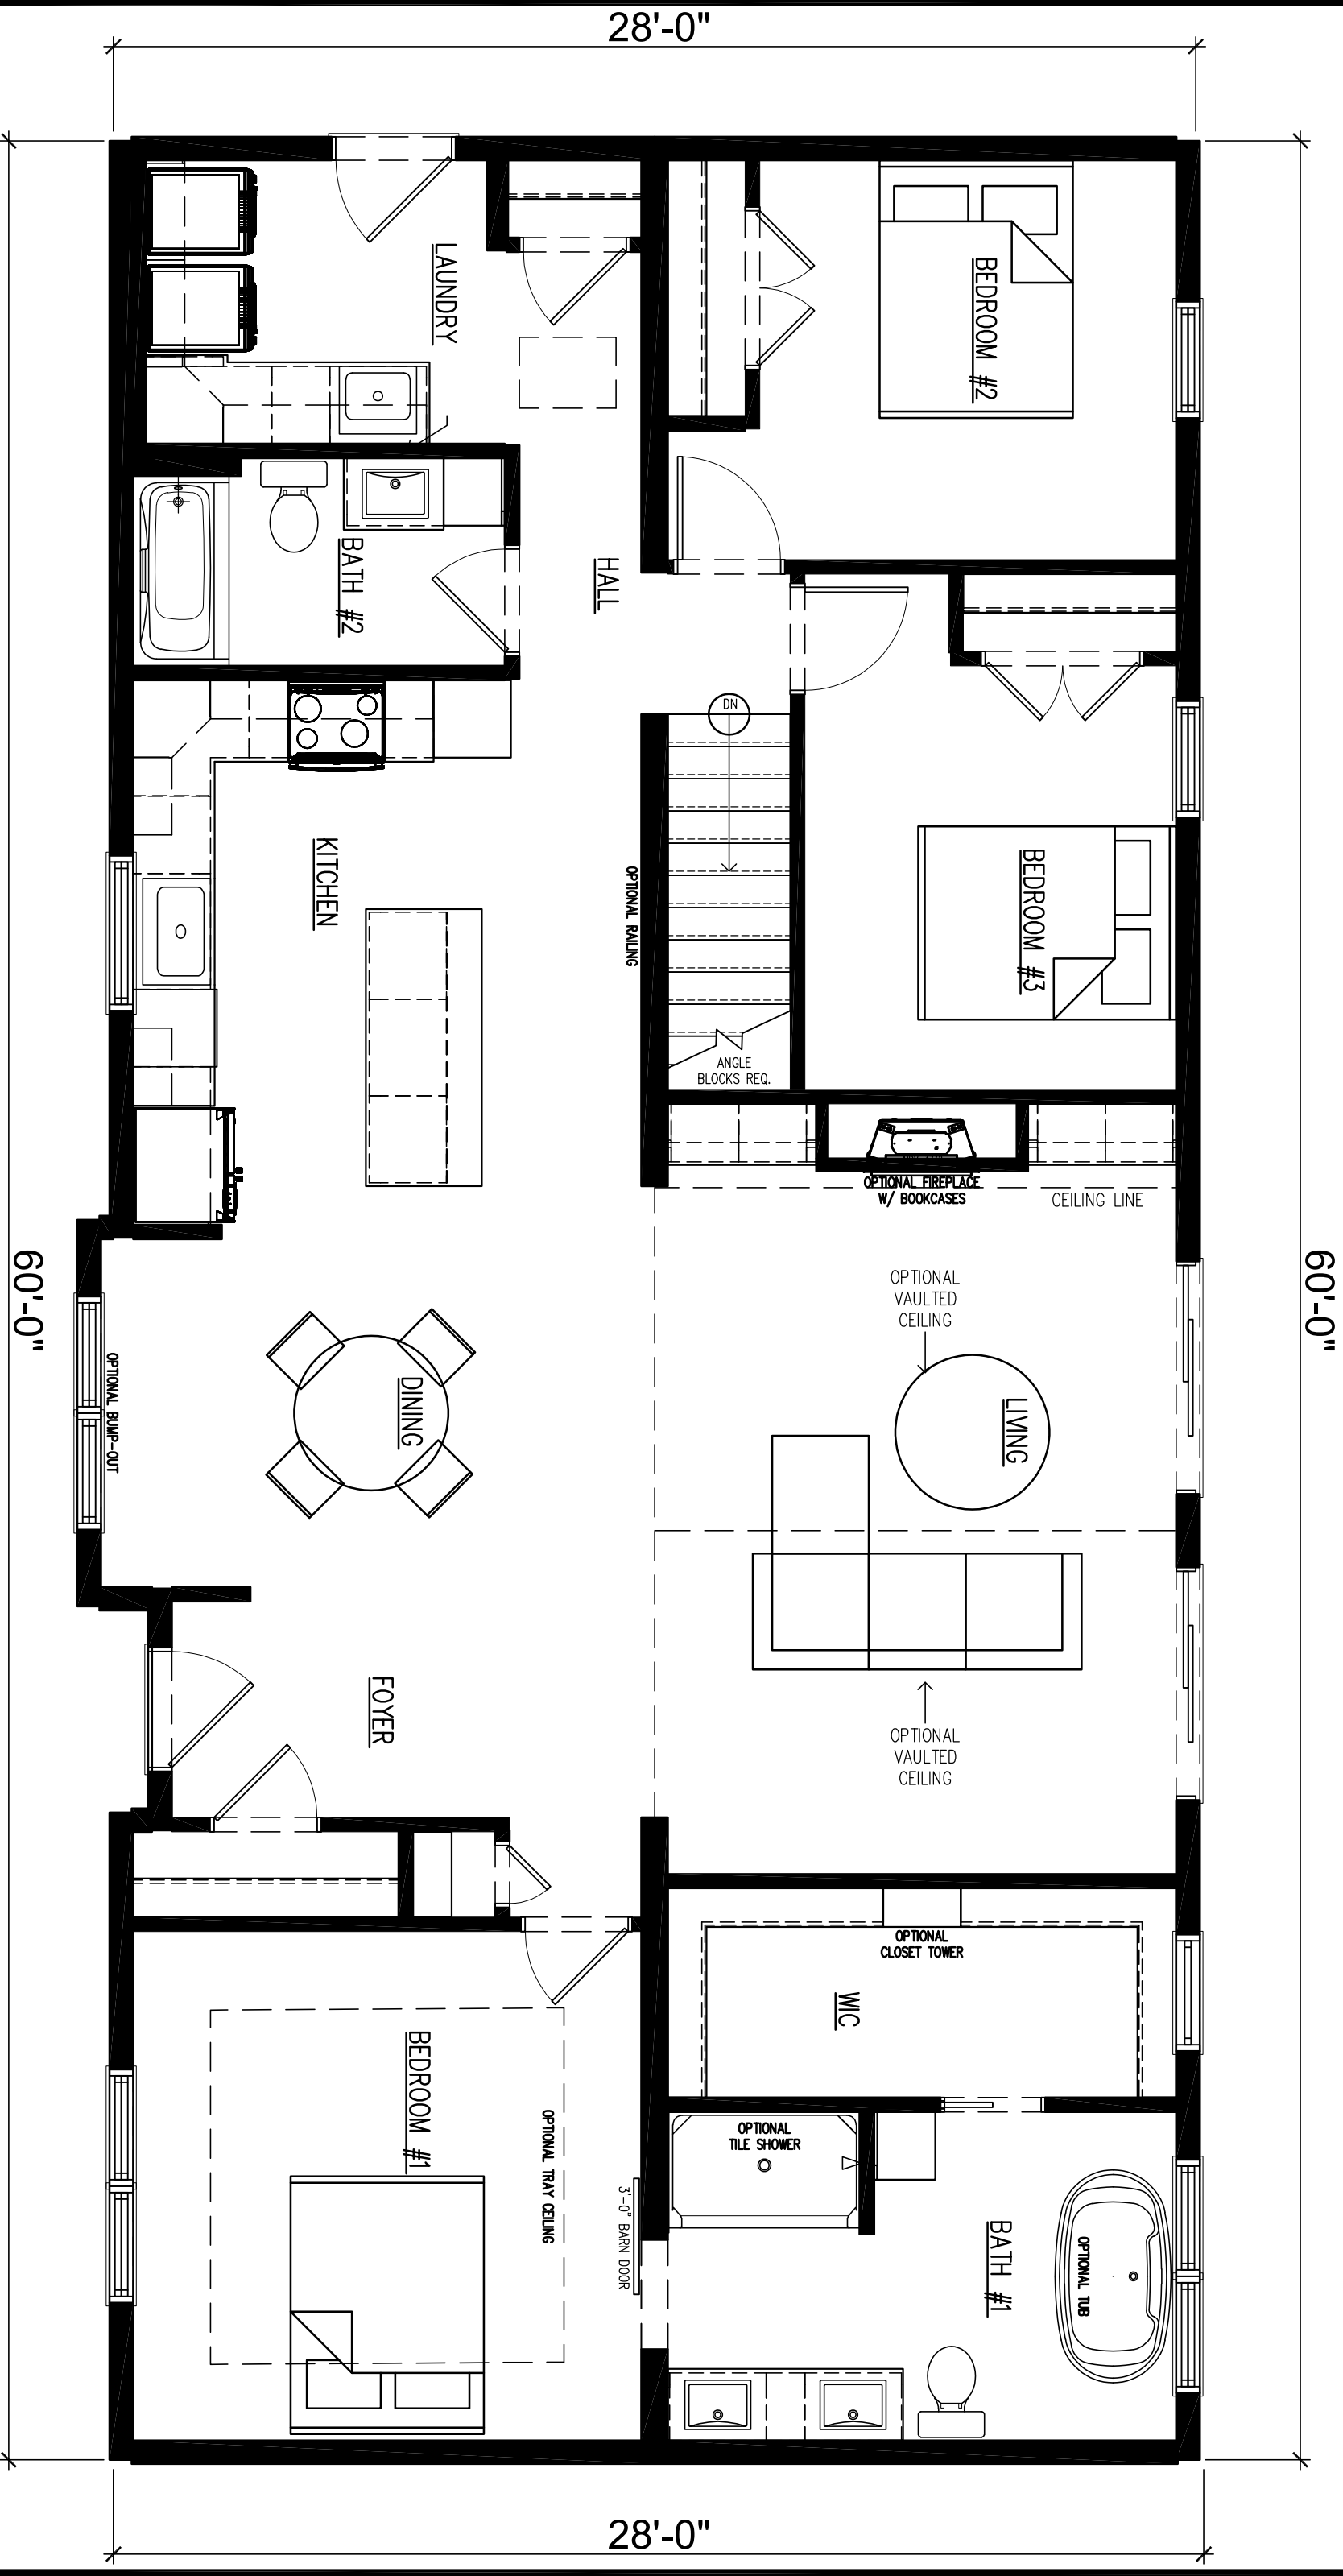

28'-0"

60'-0"

28'-0"

60'-0"