


MAIN LEVEL FLOOR PLAN

NSXXXX	DEALER: NORTHSTAR SYSTEMBUILT
DRAWN BY: X	CUSTOMER: JORDAN
DATE: 2025	REV: X BY: X DATE: X
	SCALE: 1/4" = 1'-0"

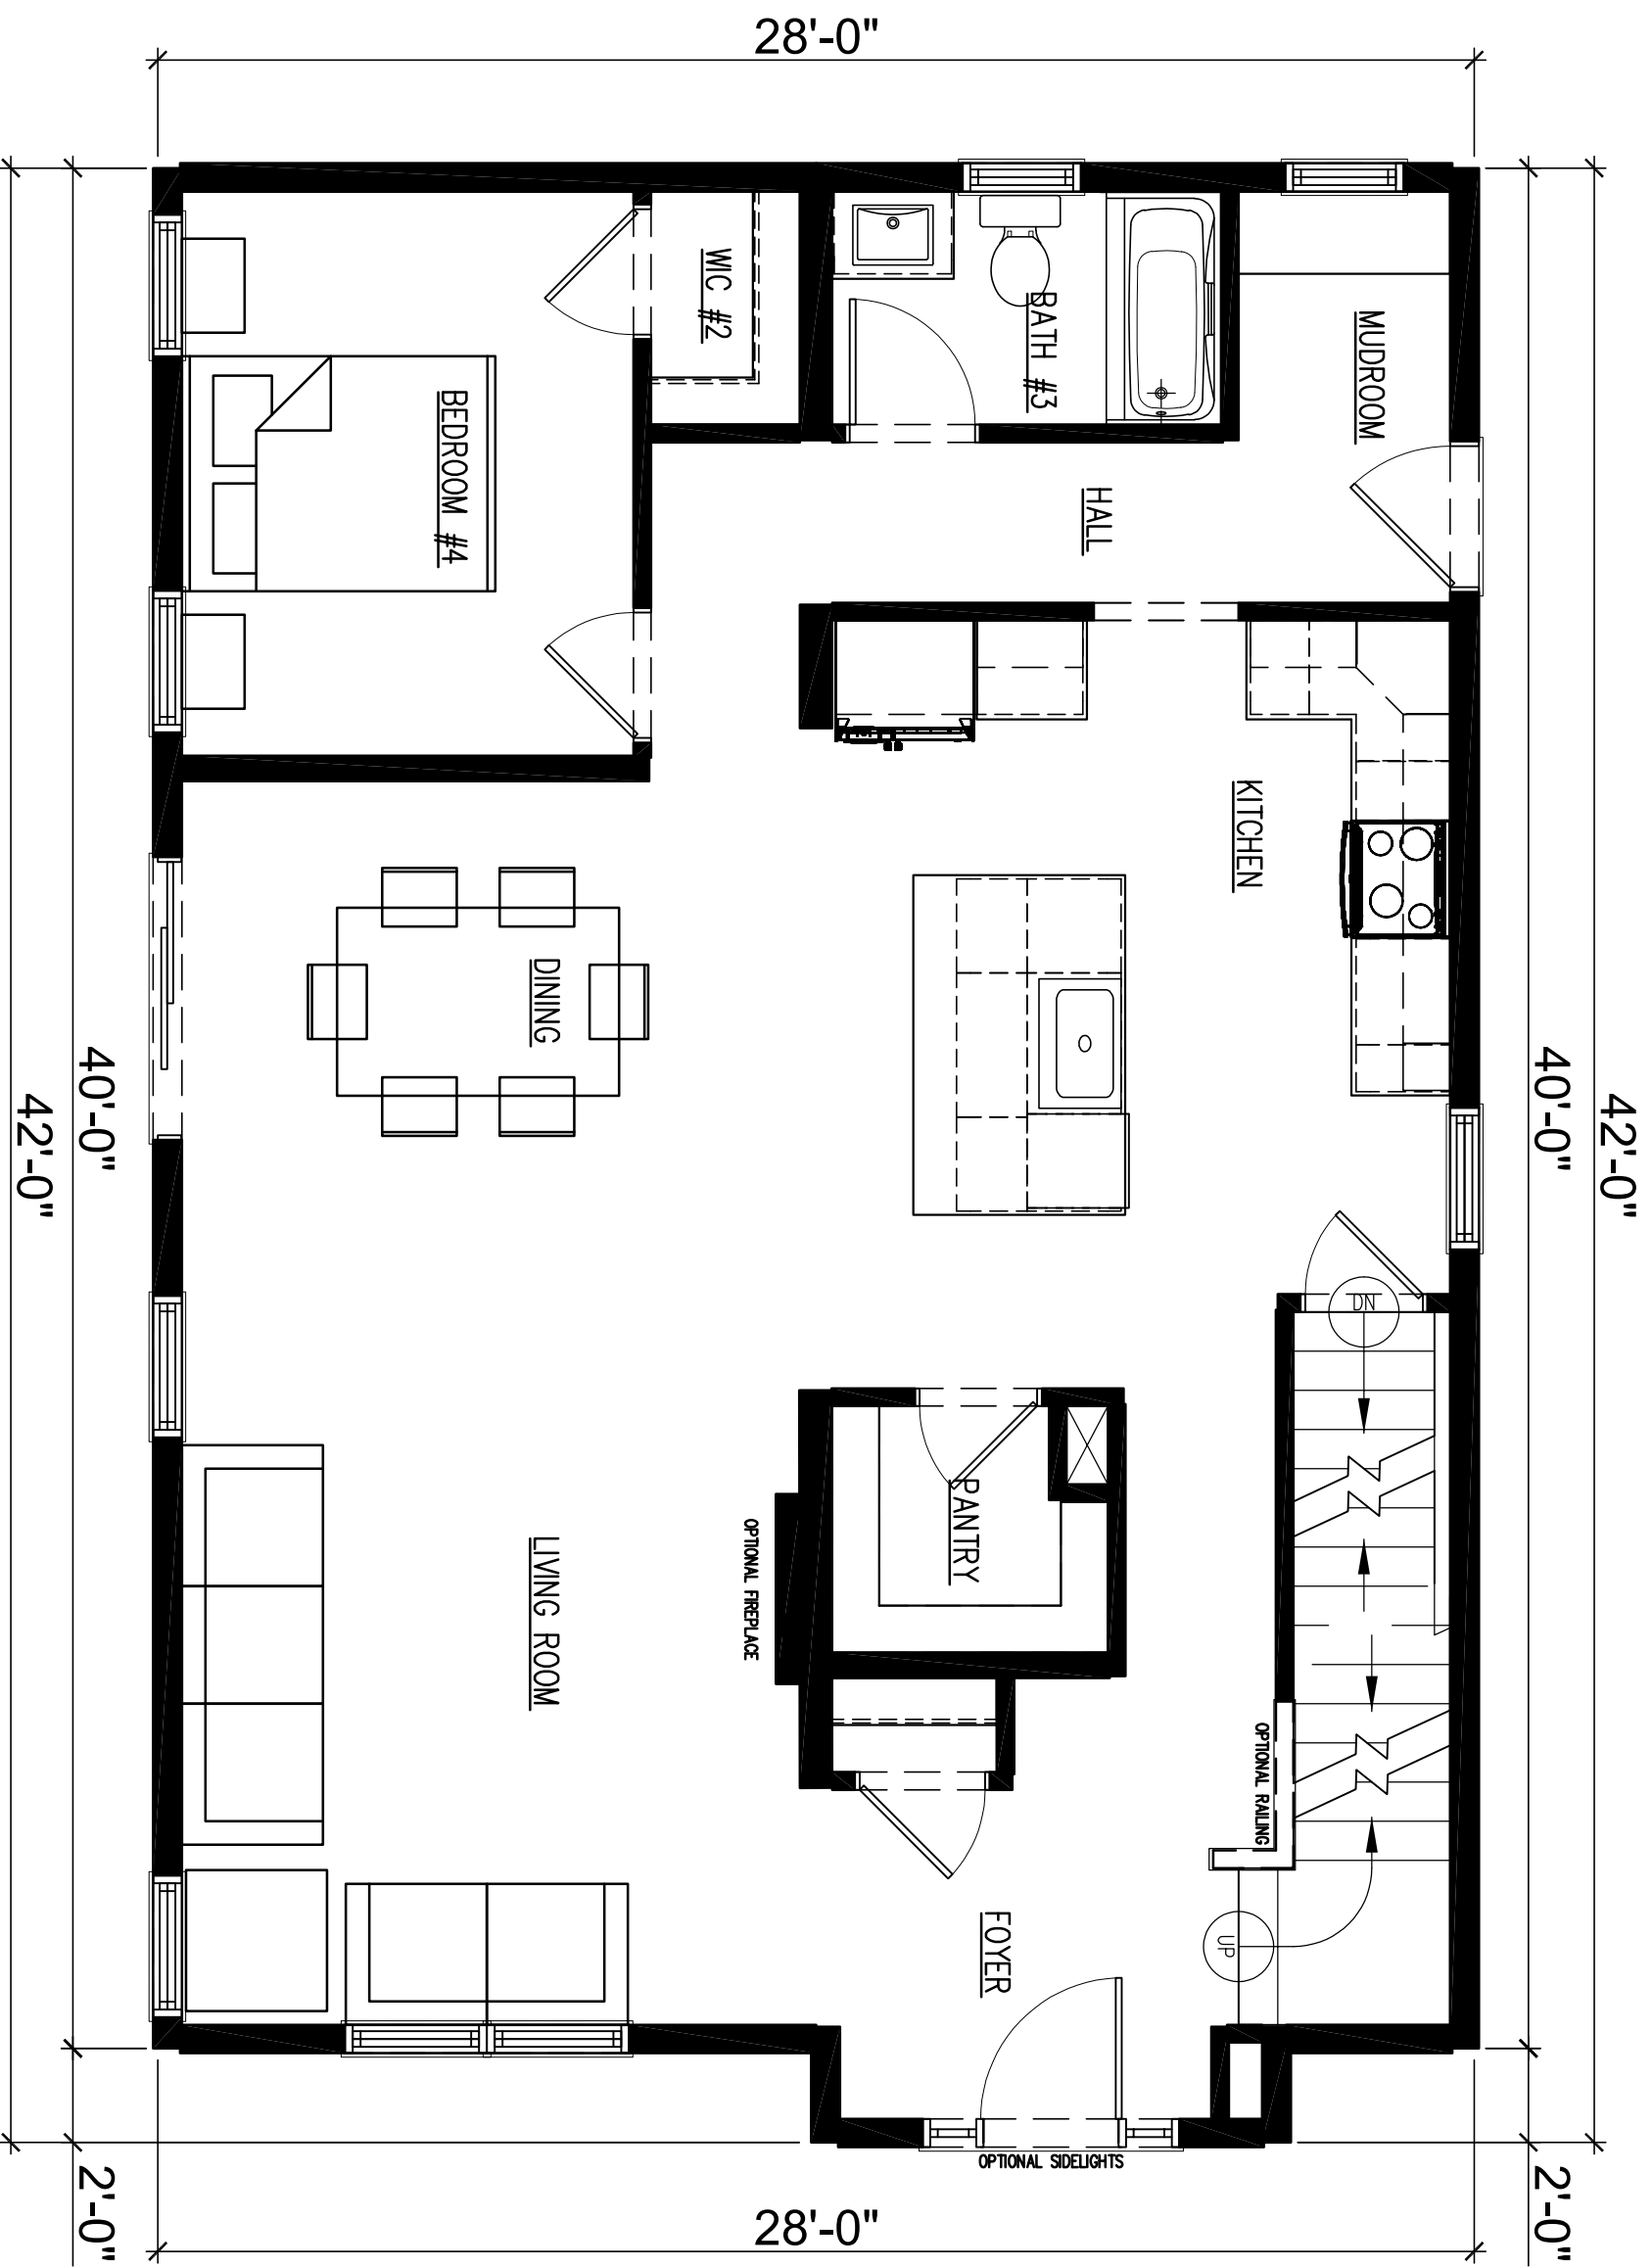



203 Industrial Drive  
 Redwood Falls, MN  
 Ph: (507) 644-6600  
 Fx: (507) 644-6601

SECOND LEVEL FLOOR PLAN

NSXXXX  
 DRAWN BY: X  
 DATE: 2025

DEALER: NORTHSTAR SYSTEMBUILT  
 CUSTOMER: JORDAN  
 REV: X BY: X DATE: X

SCALE: 1/4" = 1'-0"

